


LEGEND

EXISTING INFORMATION	PROPOSED INFORMATION
RIGHT-OF-WAY	PAVED ROAD/FATH
PROPERTY LINES	UNPAVED ROAD
SECTION LINES	RIGHT-OF-WAY
1/2 SECTION LINES	ROADWAY RECLAMATION
	CONTROLLED ACCESS LINE
	RETAINING WALL
	NOISE BARRIER
	DRAINAGE BASIN

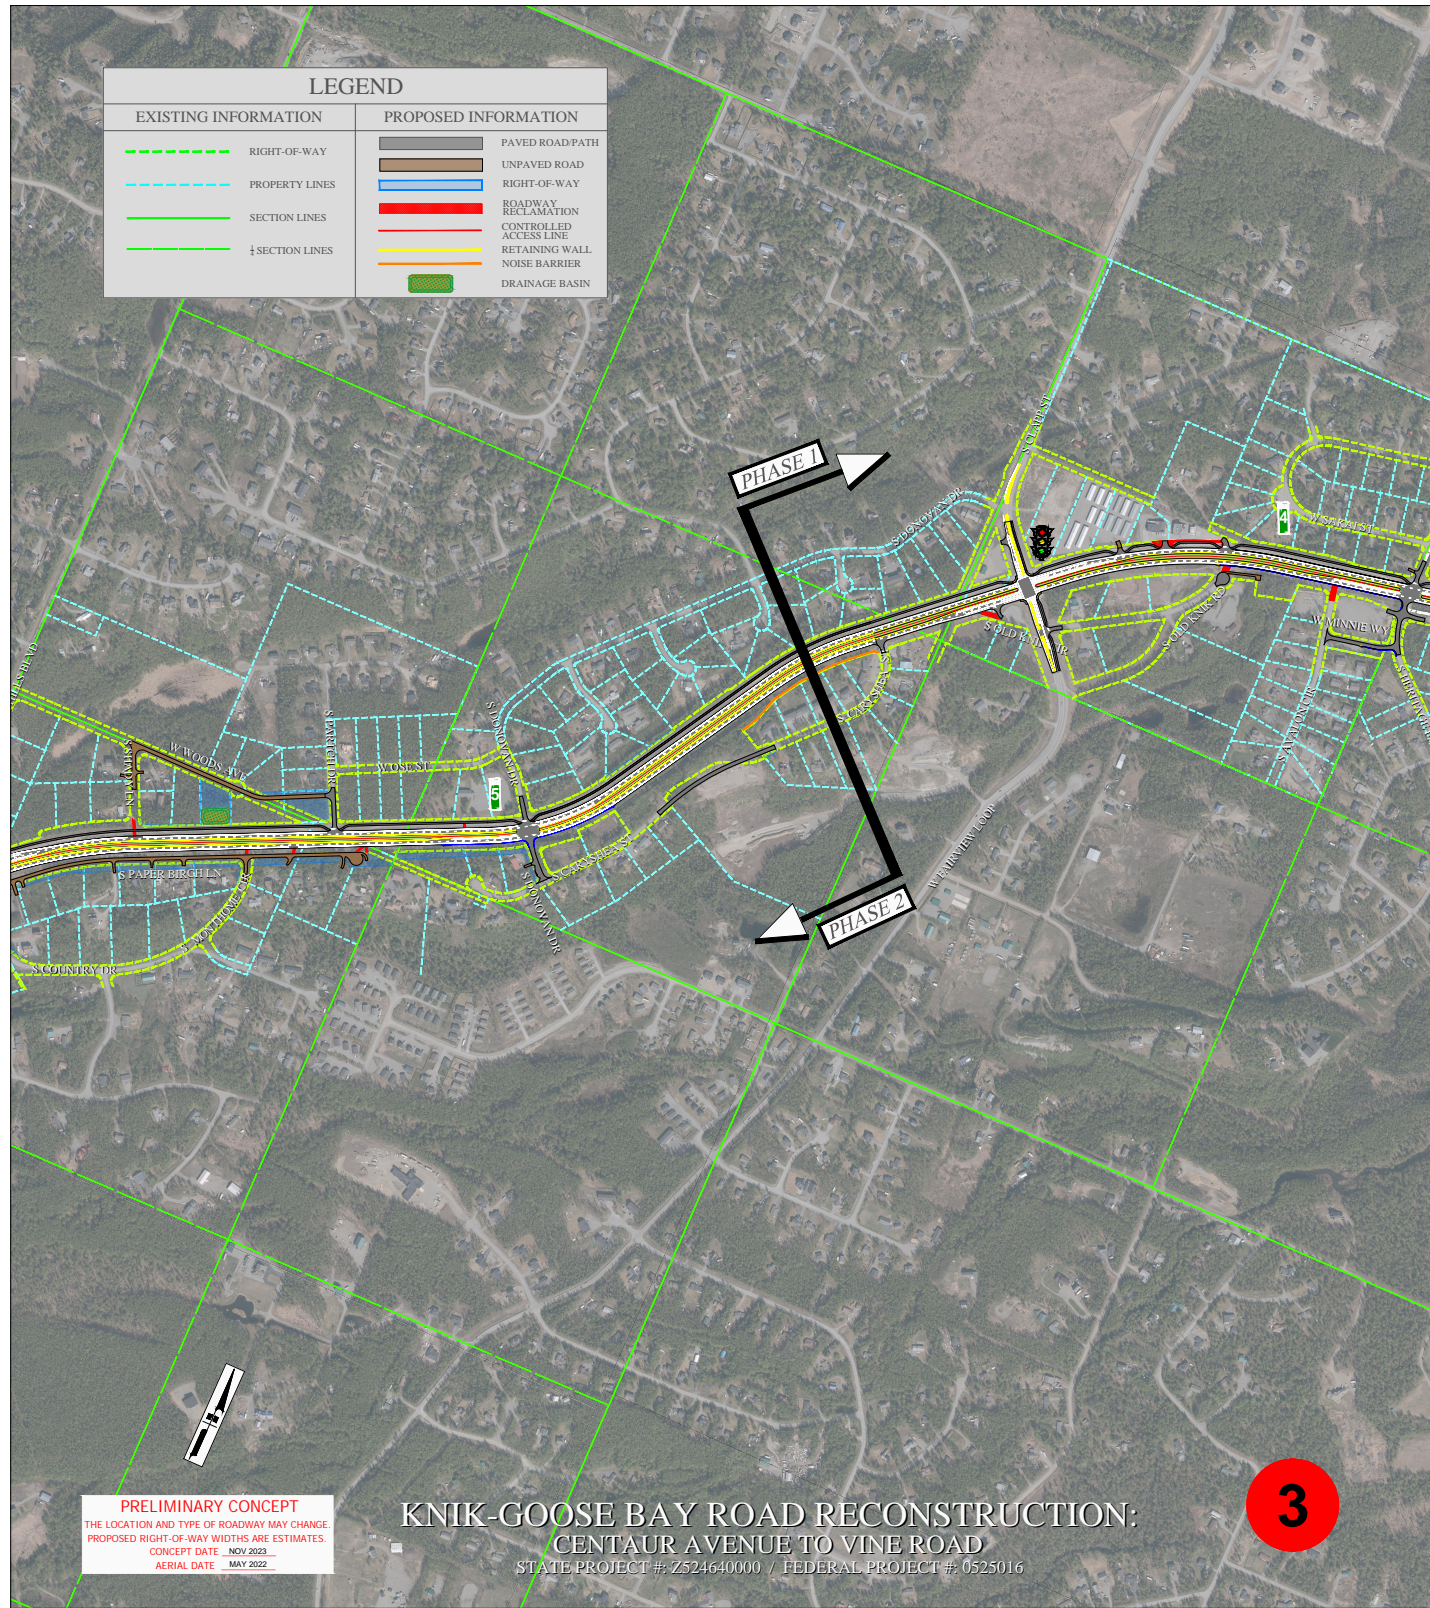

PHASE 1

PHASE 2

PRELIMINARY CONCEPT
 THE LOCATION AND TYPE OF ROADWAY MAY CHANGE.
 PROPOSED RIGHT-OF-WAY WIDTHS ARE ESTIMATES.
 CONCEPT DATE: NOV 2023
 AERIAL DATE: MAY 2022

KNIK-GOOSE BAY ROAD RECONSTRUCTION:
 CENTAUR AVENUE TO VINE ROAD
 STATE PROJECT #: Z524640000 / FEDERAL PROJECT #: 0525016

3