

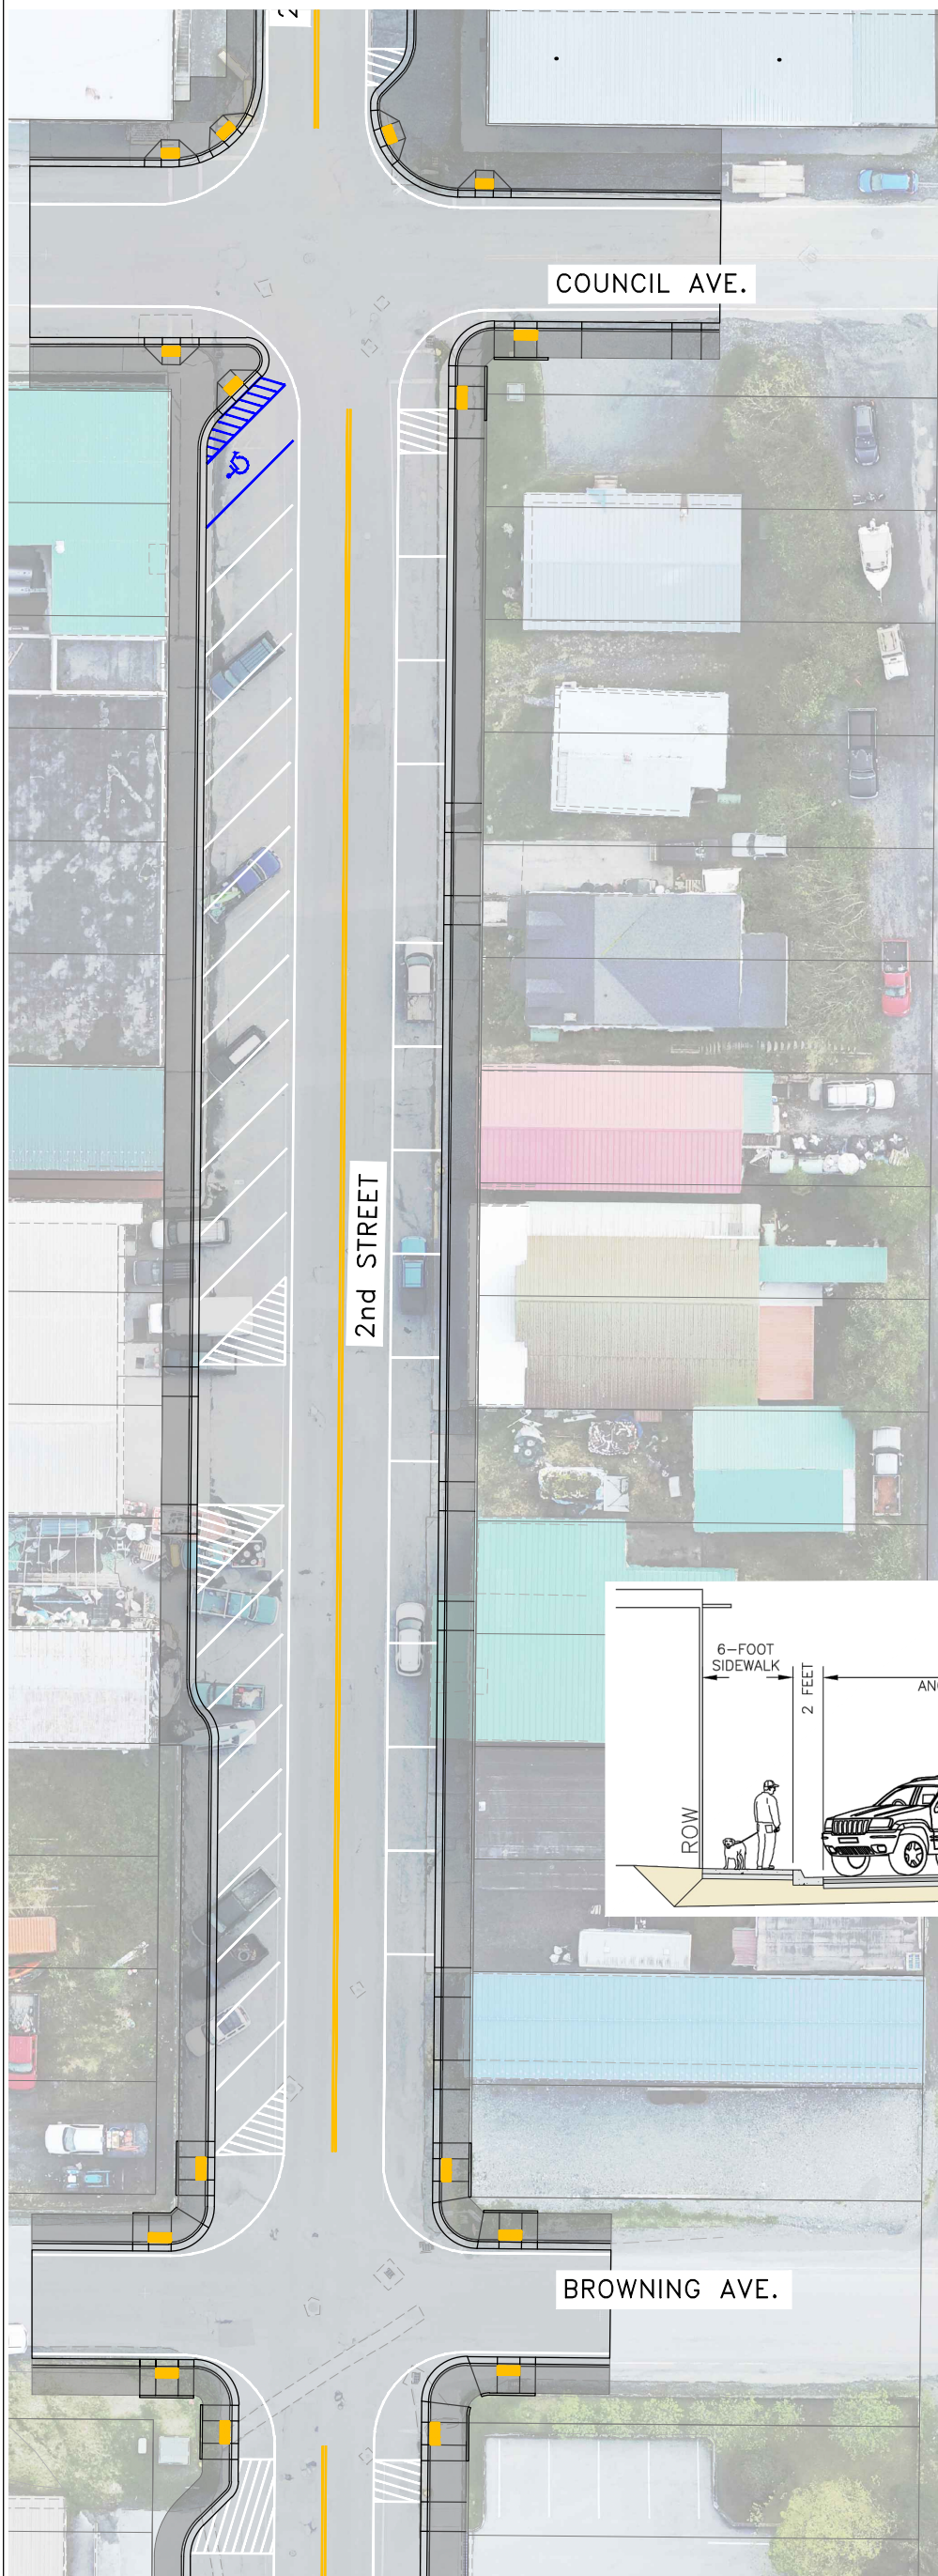



BLOCK 4 - BROWNING AVE. TO COUNCIL AVE.

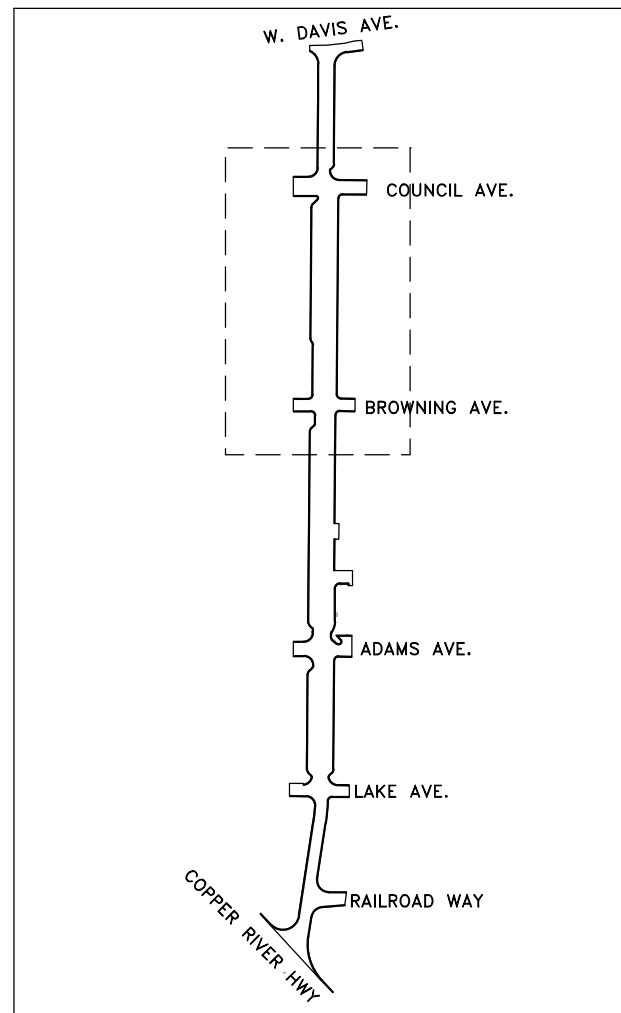


PLAN VIEW

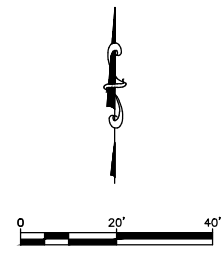

VICINITY MAP

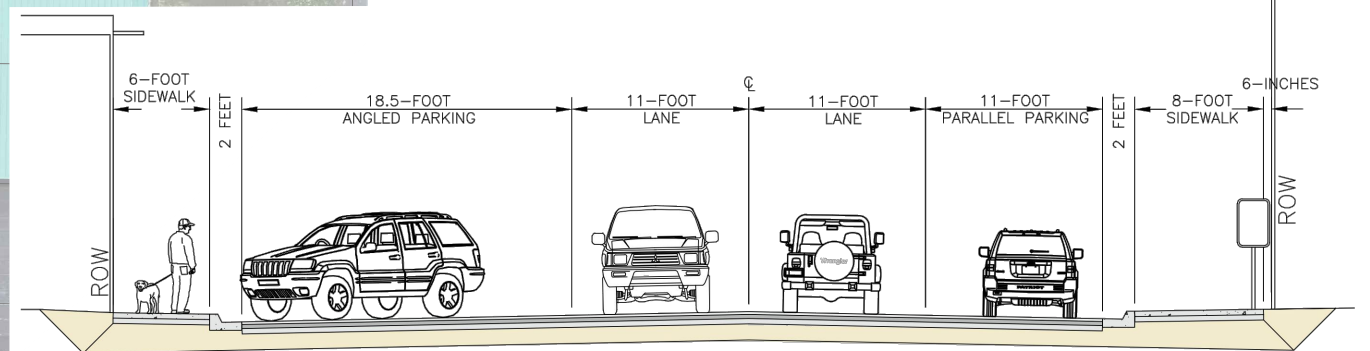

TYPICAL SECTION, BLOCK 4

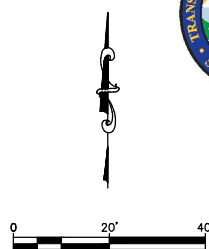

STATE OF ALASKA Department of Transportation and Public Facilities APPLICANT/AGENT: State of Alaska 2301 Peger Rd. Fairbanks, Ak 99709	
CORDOVA SECOND STREET RECONSTRUCTION PROJECT NUMBER: NFWHY00595 PRELIMINARY DESIGN	
CORDOVA, ALASKA	
DATE: JULY 19, 2023	SHEET: 5 OF 6