


NO.	DATE	REVISION	STATE	PROJECT DESIGNATION	YEAR	SHEET NO.	TOTAL SHEETS
			ALASKA	0002(378)/NFHWY00139	2019	B1	2

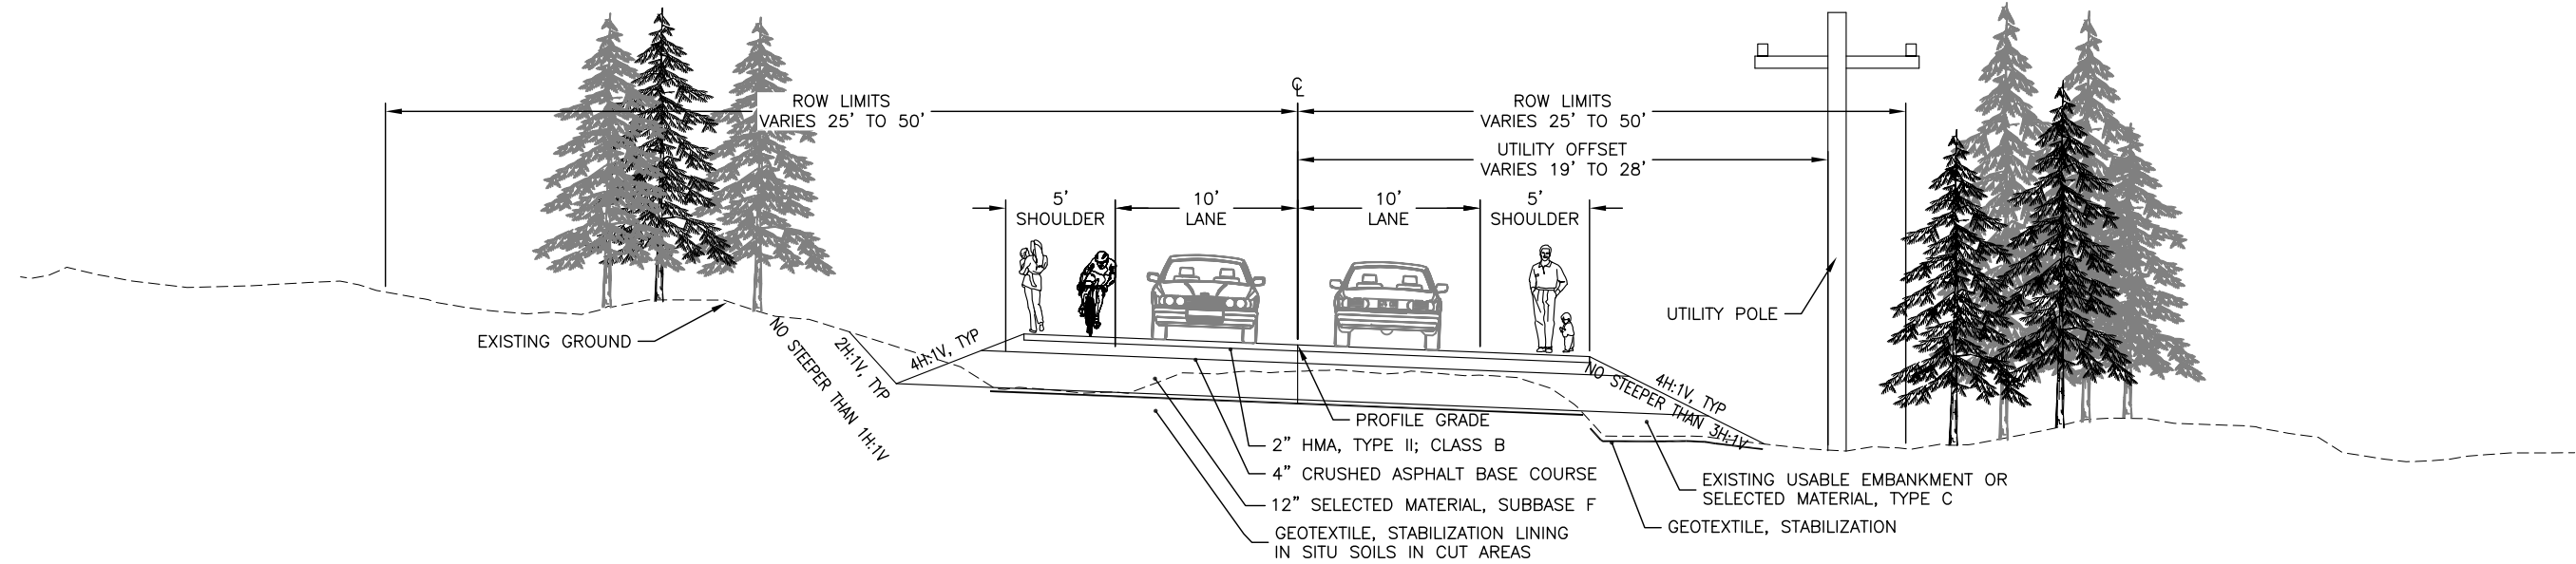

YANKOVICH ROAD TYPICAL SECTION  
 "Y" 499+50 TO "Y" 587+78

TYPICAL SECTIONS



PLANS DEVELOPED BY: STATE OF ALASKA DEPARTMENT OF TRANSPORTATION & PUBLIC FACILITIES, NORTHERN REGION, 2301 PEGER ROAD, FAIRBANKS, AK 99709 (907)451-2200  
 H:\Projects\Fbks\_NF\90139\_Yankovich\6 Design\4 C3D\3 Plan Production\90139\_B\_TYPICAL\_SECTIONS.2023-TYP for DSR (2) Tue, Mar/21/23 04:05pm