


**Appendix G**  
**Alignment C4**





		<b>PROJECT DISTANCES ON CONCEPT C4</b>																
	Location	Station	C4-A	C4-B	C4-C	C4-D	C4-E	C4-F	C4-G	C4-H	C4-I	C4-J	C4-K	C4-L	C4-M	C4-N	C4-O	C4-P
C4-A	POB Concept C4	50+00	N/A	3100	8100	8508	10343	9942	12846	13196	13546	18786	18866	29560	12846	20226	20226	24456
C4-B	Bridge Abutment (Tongass Narrows)(Revilla Is)	81+00	3100	N/A	5000	5408	7243	6842	9746	10096	10446	15686	15766	26460	9746	17126	17126	21356
C4-C	Bridge Abutment (Tongass Narrows)(Gravina Is)	131+00	8100	5000	N/A	408	2243	1842	4746	5096	5446	10686	10766	21460	4746	12126	12126	16356
C4-D	Concept C4 @ Airport Return Loop	135+08	8508	5408	408	N/A	1835	1434	4338	4688	5038	10278	10358	21052	4338	11718	11718	15948
C4-E	POB Airport Return Loop	0+00	10343	7243	2243	1835	N/A	3269	6173	6523	6873	12113	12193	22923	6173	13553	13553	17783
C4-F	POE Concept C4 @ Airport Access Road	149+42	9942	6842	4746	1434	3269	N/A	2904	3254	3604	8844	8924	19654	2904	10284	10284	14514
C4-G	POB Gavina Island Highway @ Airport Access	138+00	12846	9746	4746	4338	6173	2904	N/A	350	700	5940	6020	16714	0	7380	7380	11610
C4-H	Government Creek (North Abutment)	141+50	13196	10096	5096	4688	6523	3254	350	N/A	350	5590	5670	16364	350	7730	7730	11960
C4-I	Government Creek (South Abutment)	145+00	13546	10446	5446	5038	6873	3604	700	350	N/A	5240	5320	16014	700	8080	8080	12310
C4-J	Gravina Creek (North Abutment)	197+40	18786	15686	10686	10278	12113	8844	5940	5590	5240	N/A	80	10774	5940	13320	13320	17550
C4-K	Gravina Creek (South Abutment)	198+20	18866	15766	10766	10358	12193	8924	6020	5670	5320	80	N/A	10694	6020	13400	13400	17630
C4-L	Cul-De-Sac Gravina Island Highway	305+14	29560	26460	21460	21052	22887	19618	16714	16364	16014	10774	10694	N/A	16714	24094	24094	28324
C4-M	EOP Lewis Reef Road	138+00	12846	9746	4746	4338	6173	2904	0	350	700	5940	6020	16714	N/A	7380	7380	11610
C4-N	BOP Lewis Reef Road	64+20	20226	17126	12126	11718	13553	10284	7380	7730	8080	13320	13400	24094	7380	N/A	0	4230
C4-O	POB Seley Road @ Bostwick Lake Road	0+00	20226	17126	12126	11718	13553	10284	7380	7730	8080	13320	13400	24094	7380	0	N/A	4230
C4-P	Seley Road @ G2 Concept Intersection	42+30	24456	21356	16356	15948	17783	14514	11610	11960	12310	17550	17630	28324	11610	4230	4230	N/A

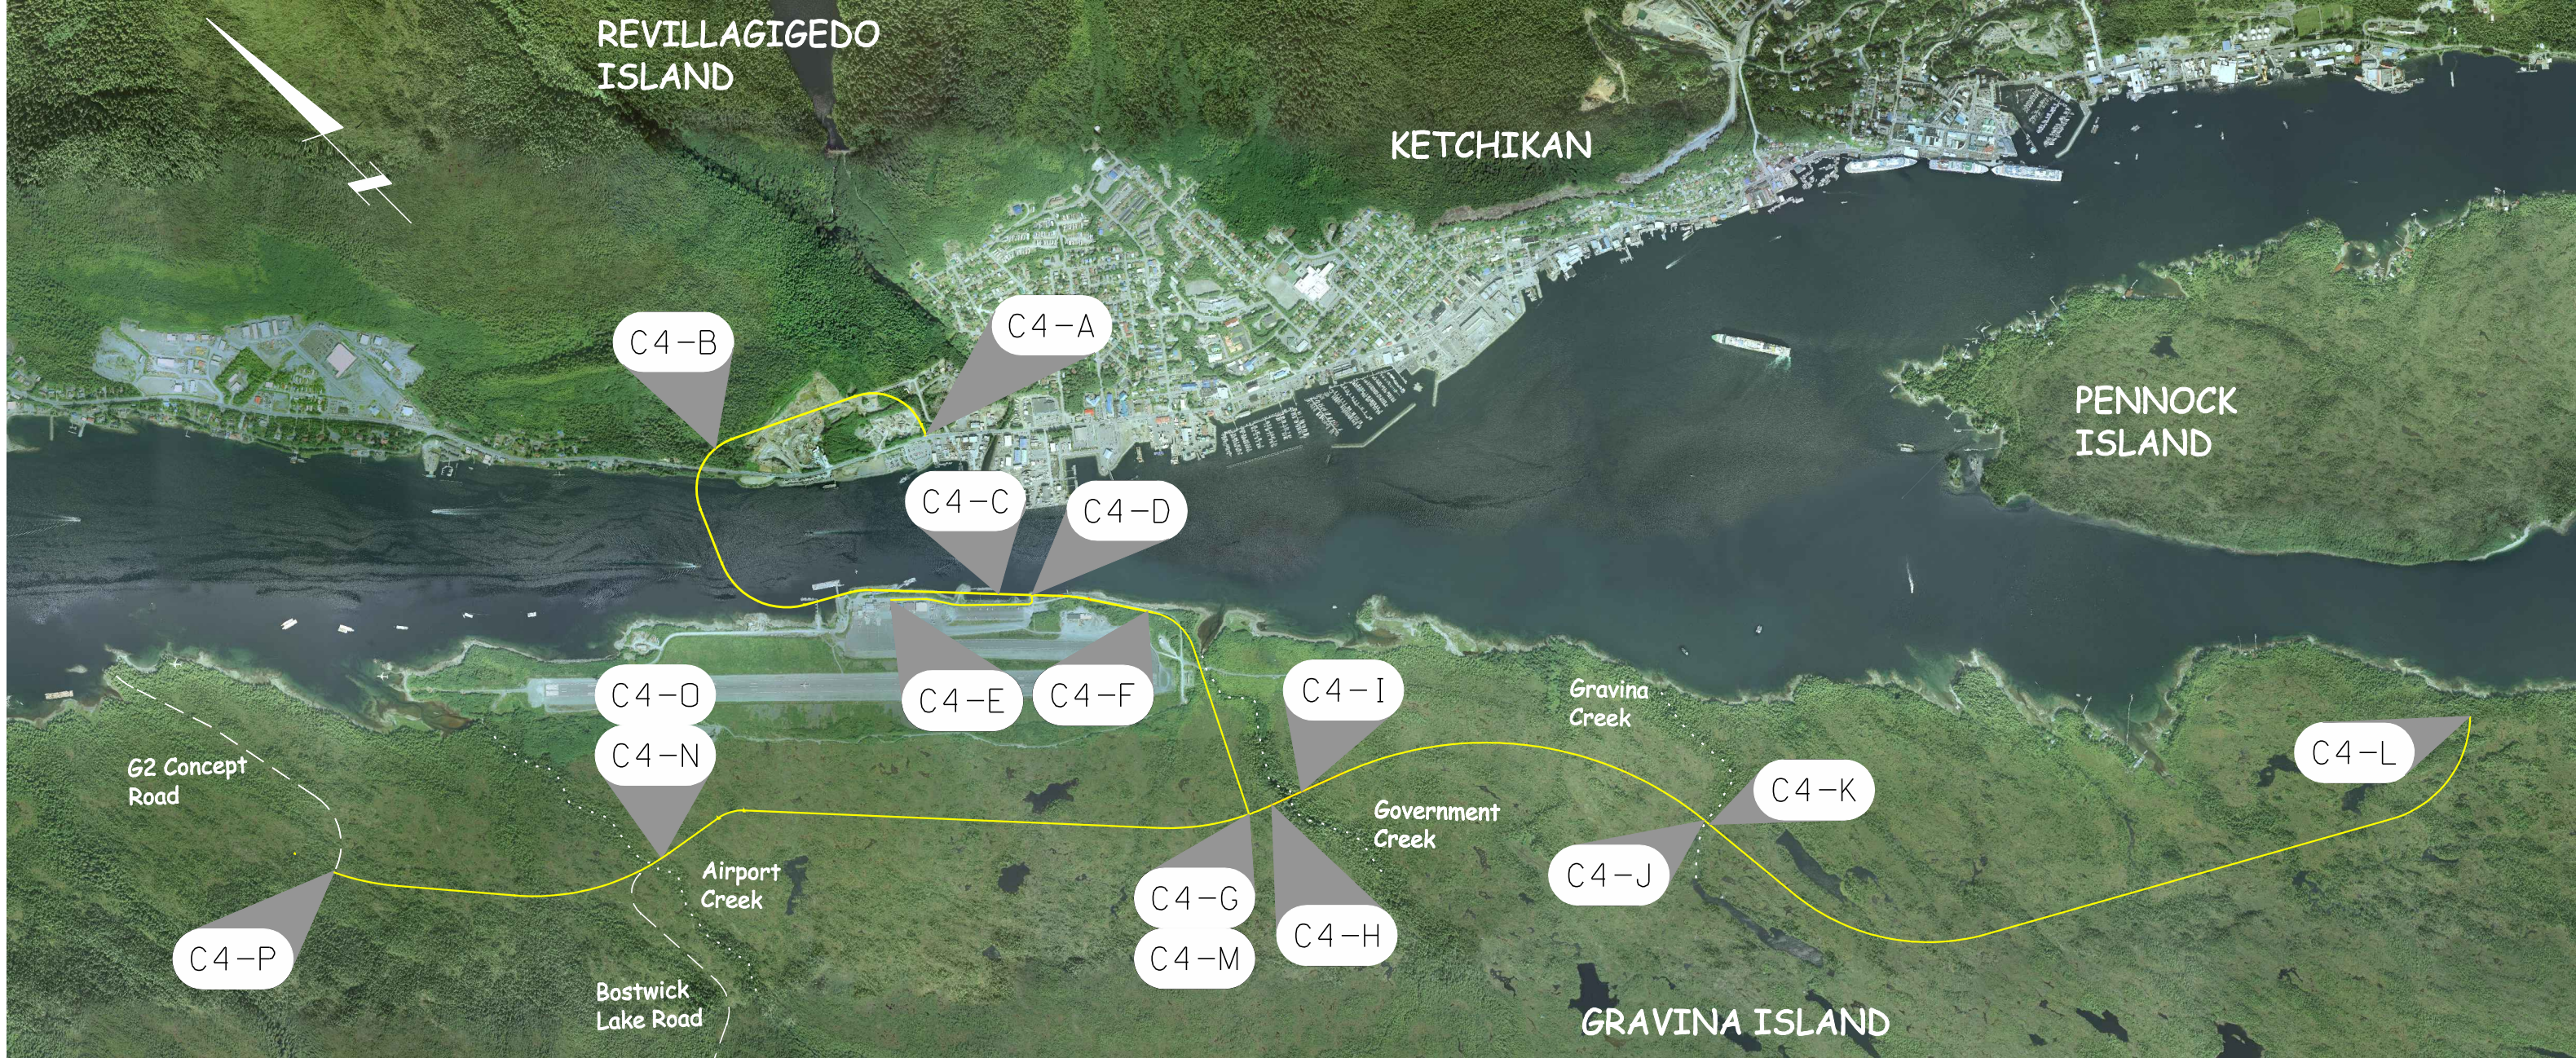


SHEET NO.	TOTAL SHEETS	
1	4	
STATE	YEAR	
ALASKA	2008	
ADDENDUM NO.		
-		
PROJECT DESIGNATION		
-		
REVISIONS		
NO.	DATE	DESCRIPTION

FILENAME: \_\_\_\_\_ CHECKED BY: \_\_\_\_\_ DATE: \_\_\_\_\_  
 SCALE: \_\_\_\_\_ DRAWN BY: \_\_\_\_\_ DATE: \_\_\_\_\_

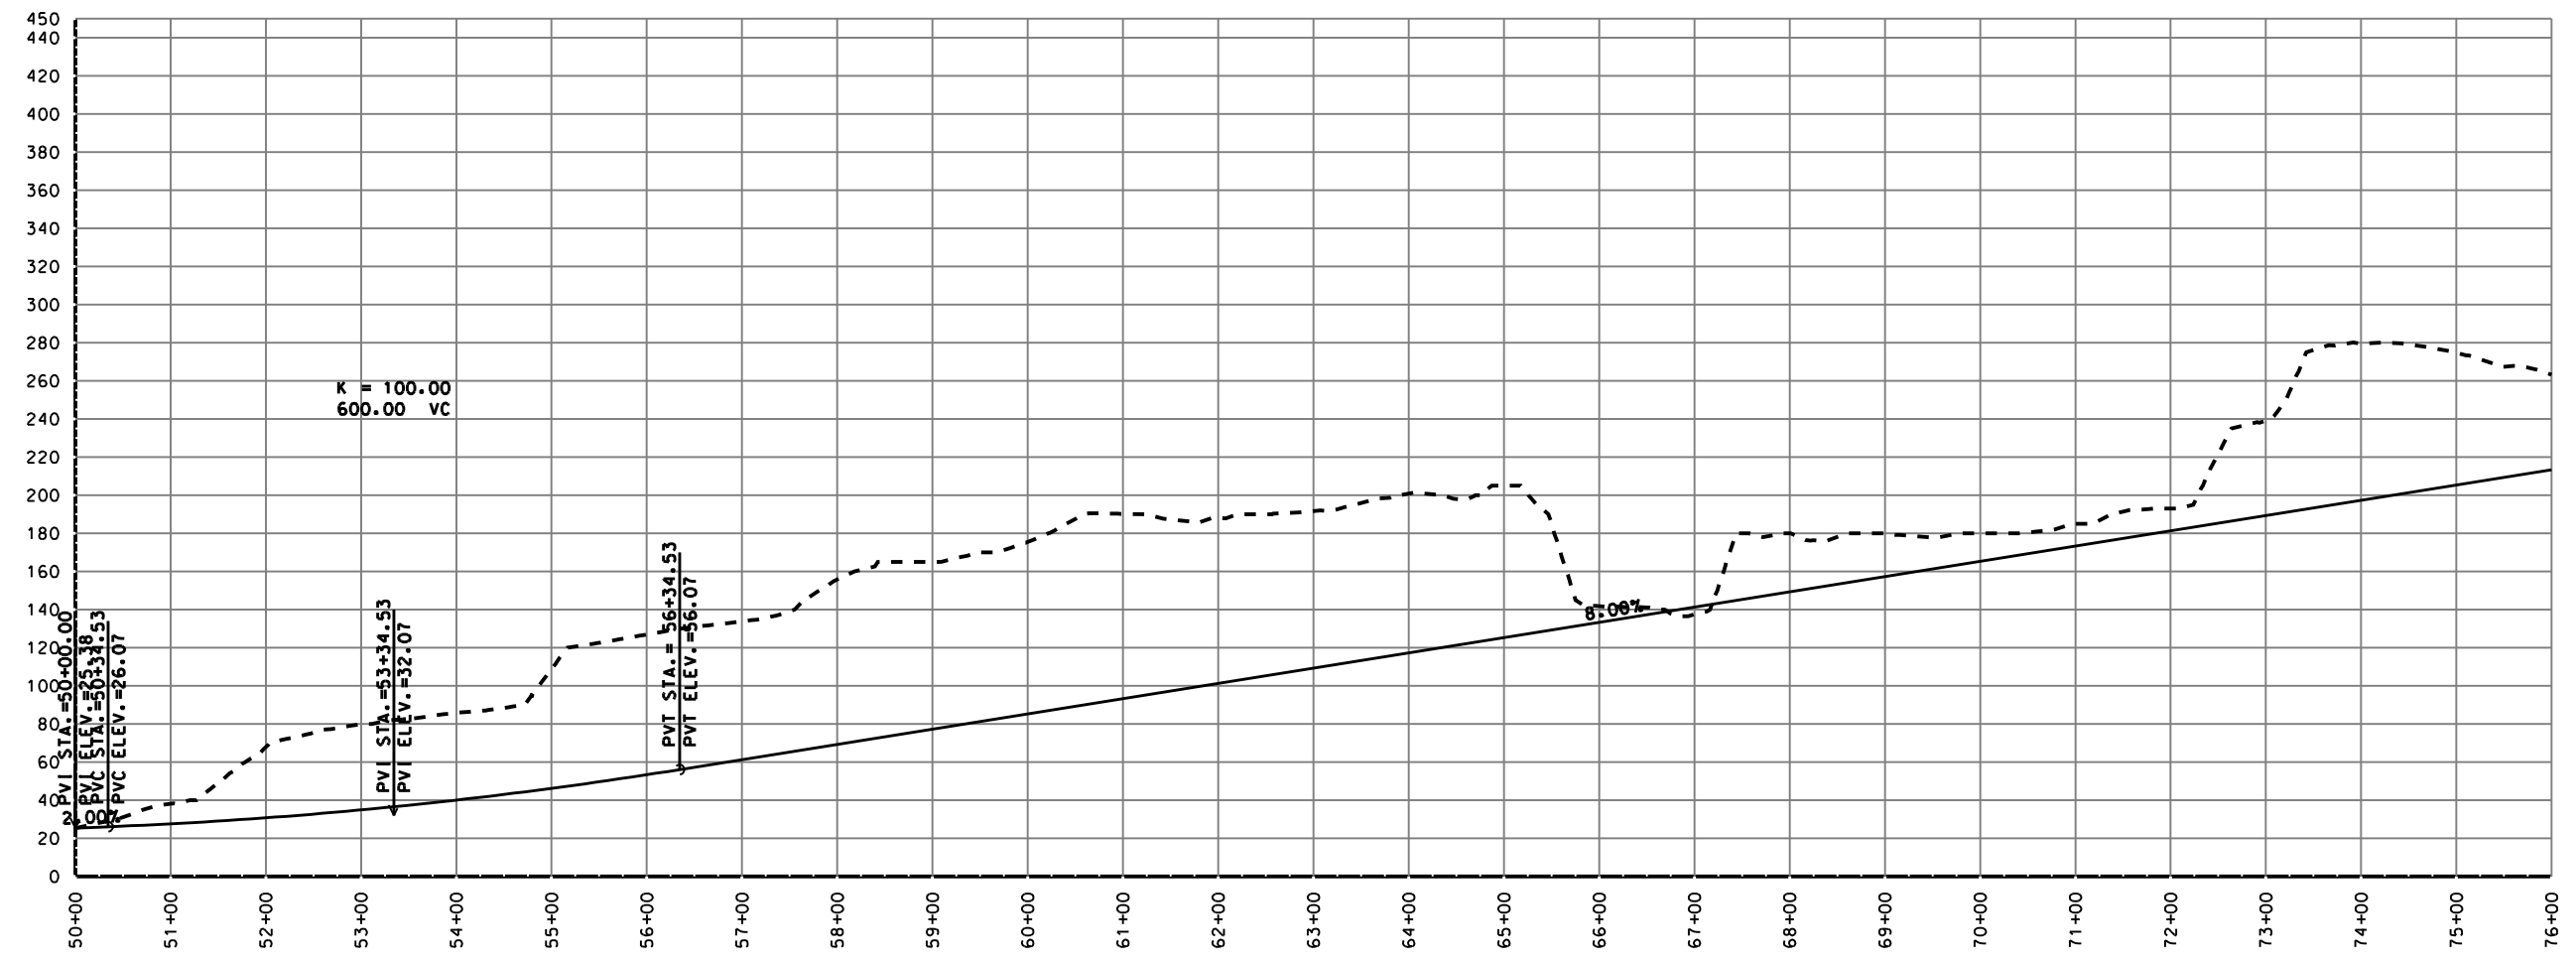

  
**HDR ALASKA, Inc.**  
 STATE OF ALASKA  
 DEPARTMENT OF TRANSPORTATION  
 AND PUBLIC FACILITIES  
 GRAVINA ACCESS  
 C-4  
 PLAN & PROFILE

SHEET NO.	TOTAL SHEETS	
2	4	
STATE	YEAR	
ALASKA	2008	
ADDENDUM NO.		
-		
PROJECT DESIGNATION		
REVISIONS		
NO.	DATE	DESCRIPTION

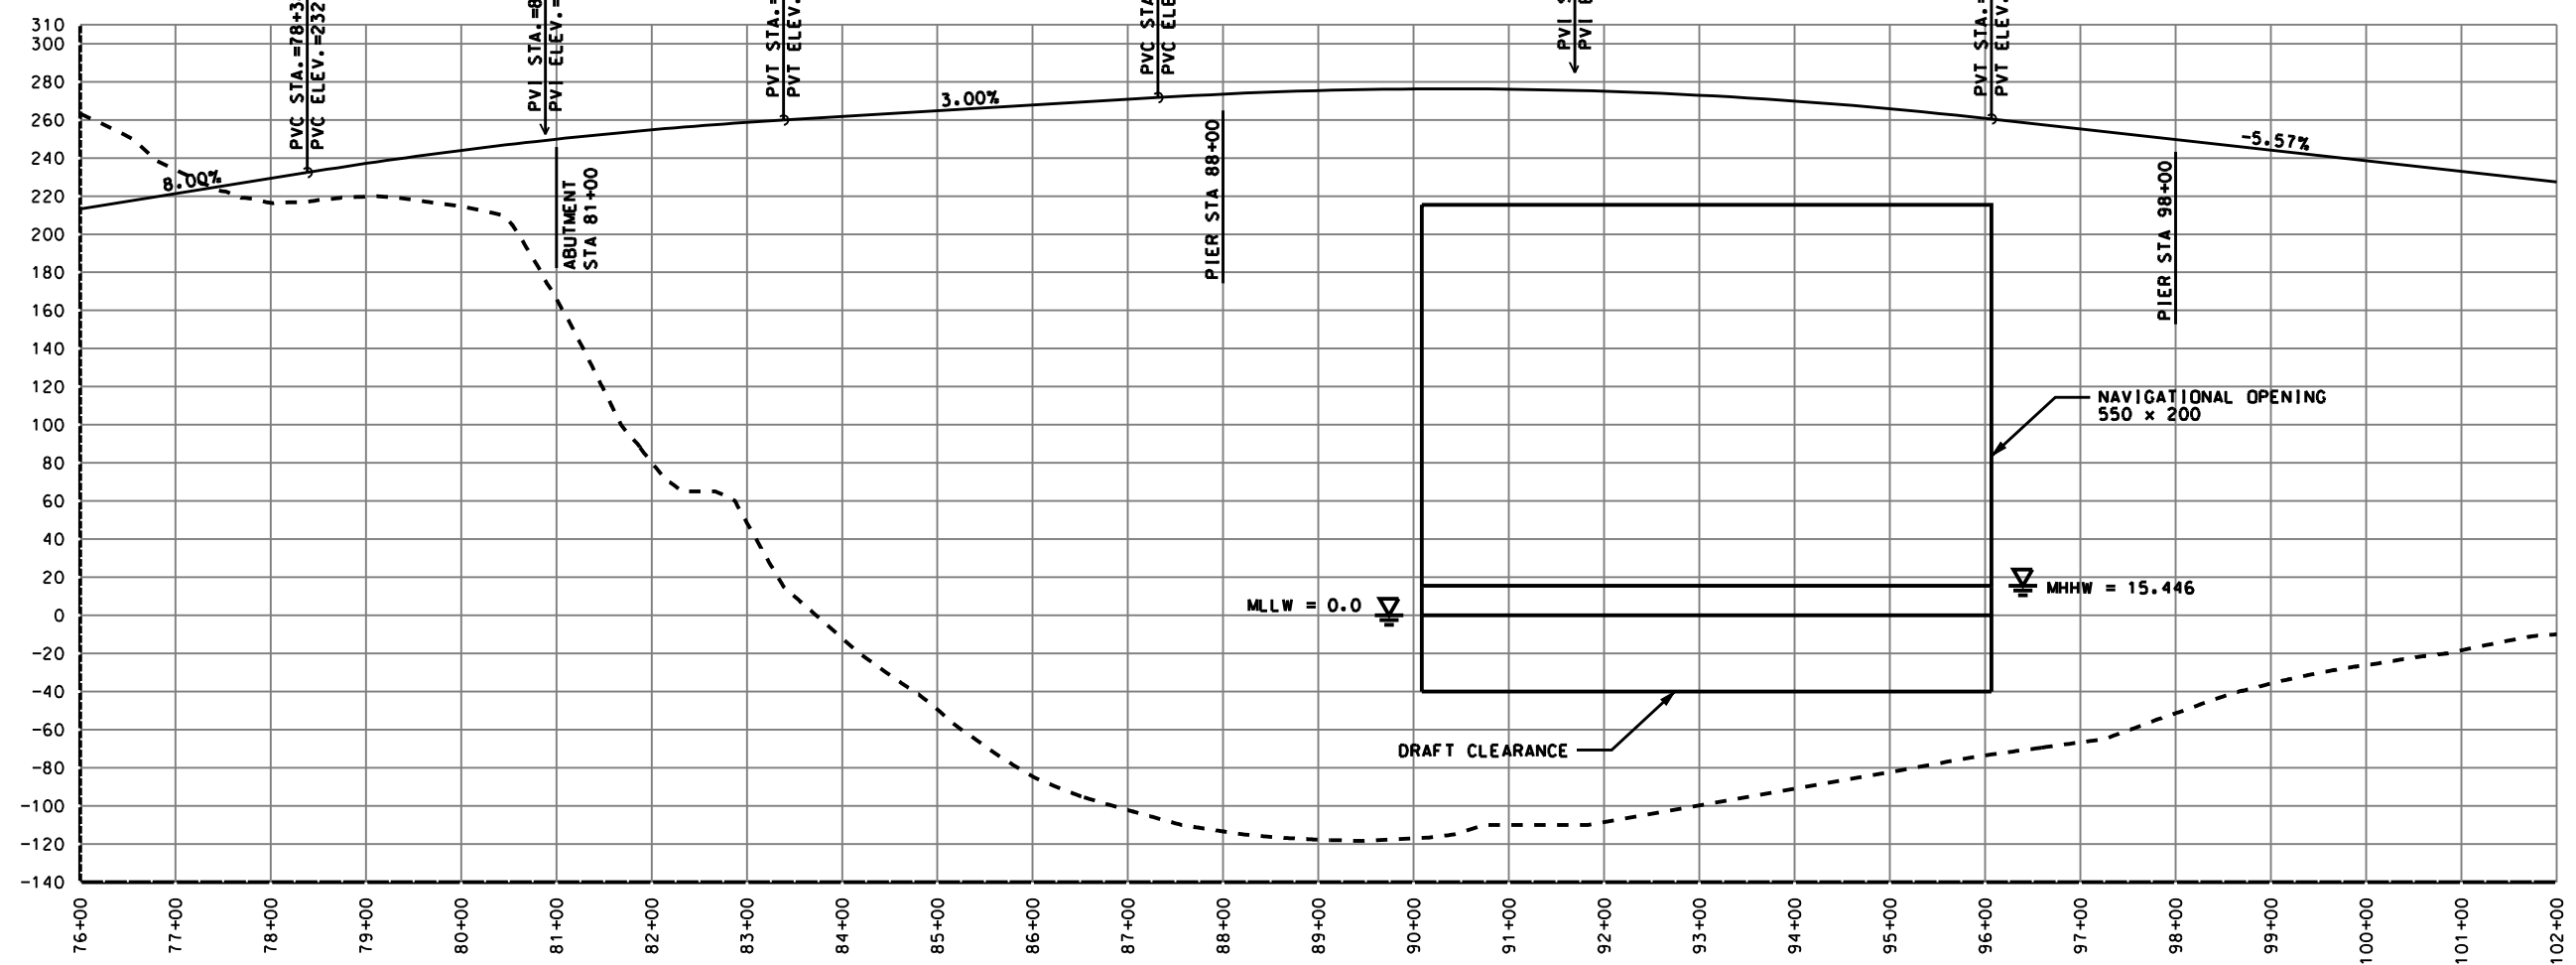


FILENAME: \_\_\_\_\_ PLOT DATE: \_\_\_\_\_ CHECKED BY: \_\_\_\_\_ DATE: \_\_\_\_\_  
 SCALE: \_\_\_\_\_ DRAWN BY: \_\_\_\_\_

**HDR ALASKA, Inc.**  
 STATE OF ALASKA  
 DEPARTMENT OF TRANSPORTATION  
 AND PUBLIC FACILITIES  
**GRAVINA ACCESS**  
 C-4  
**PLAN & PROFILE**



SHEET NO.	TOTAL SHEETS	
3	4	
STATE	YEAR	
ALASKA	2008	
ADDENDUM NO.		
-		
PROJECT DESIGNATION		
-		
REVISIONS		
NO.	DATE	DESCRIPTION

FILE NAME: \_\_\_\_\_ CHECKED BY: \_\_\_\_\_ DATE: \_\_\_\_\_  
 SCALE: \_\_\_\_\_ DRAWN BY: \_\_\_\_\_

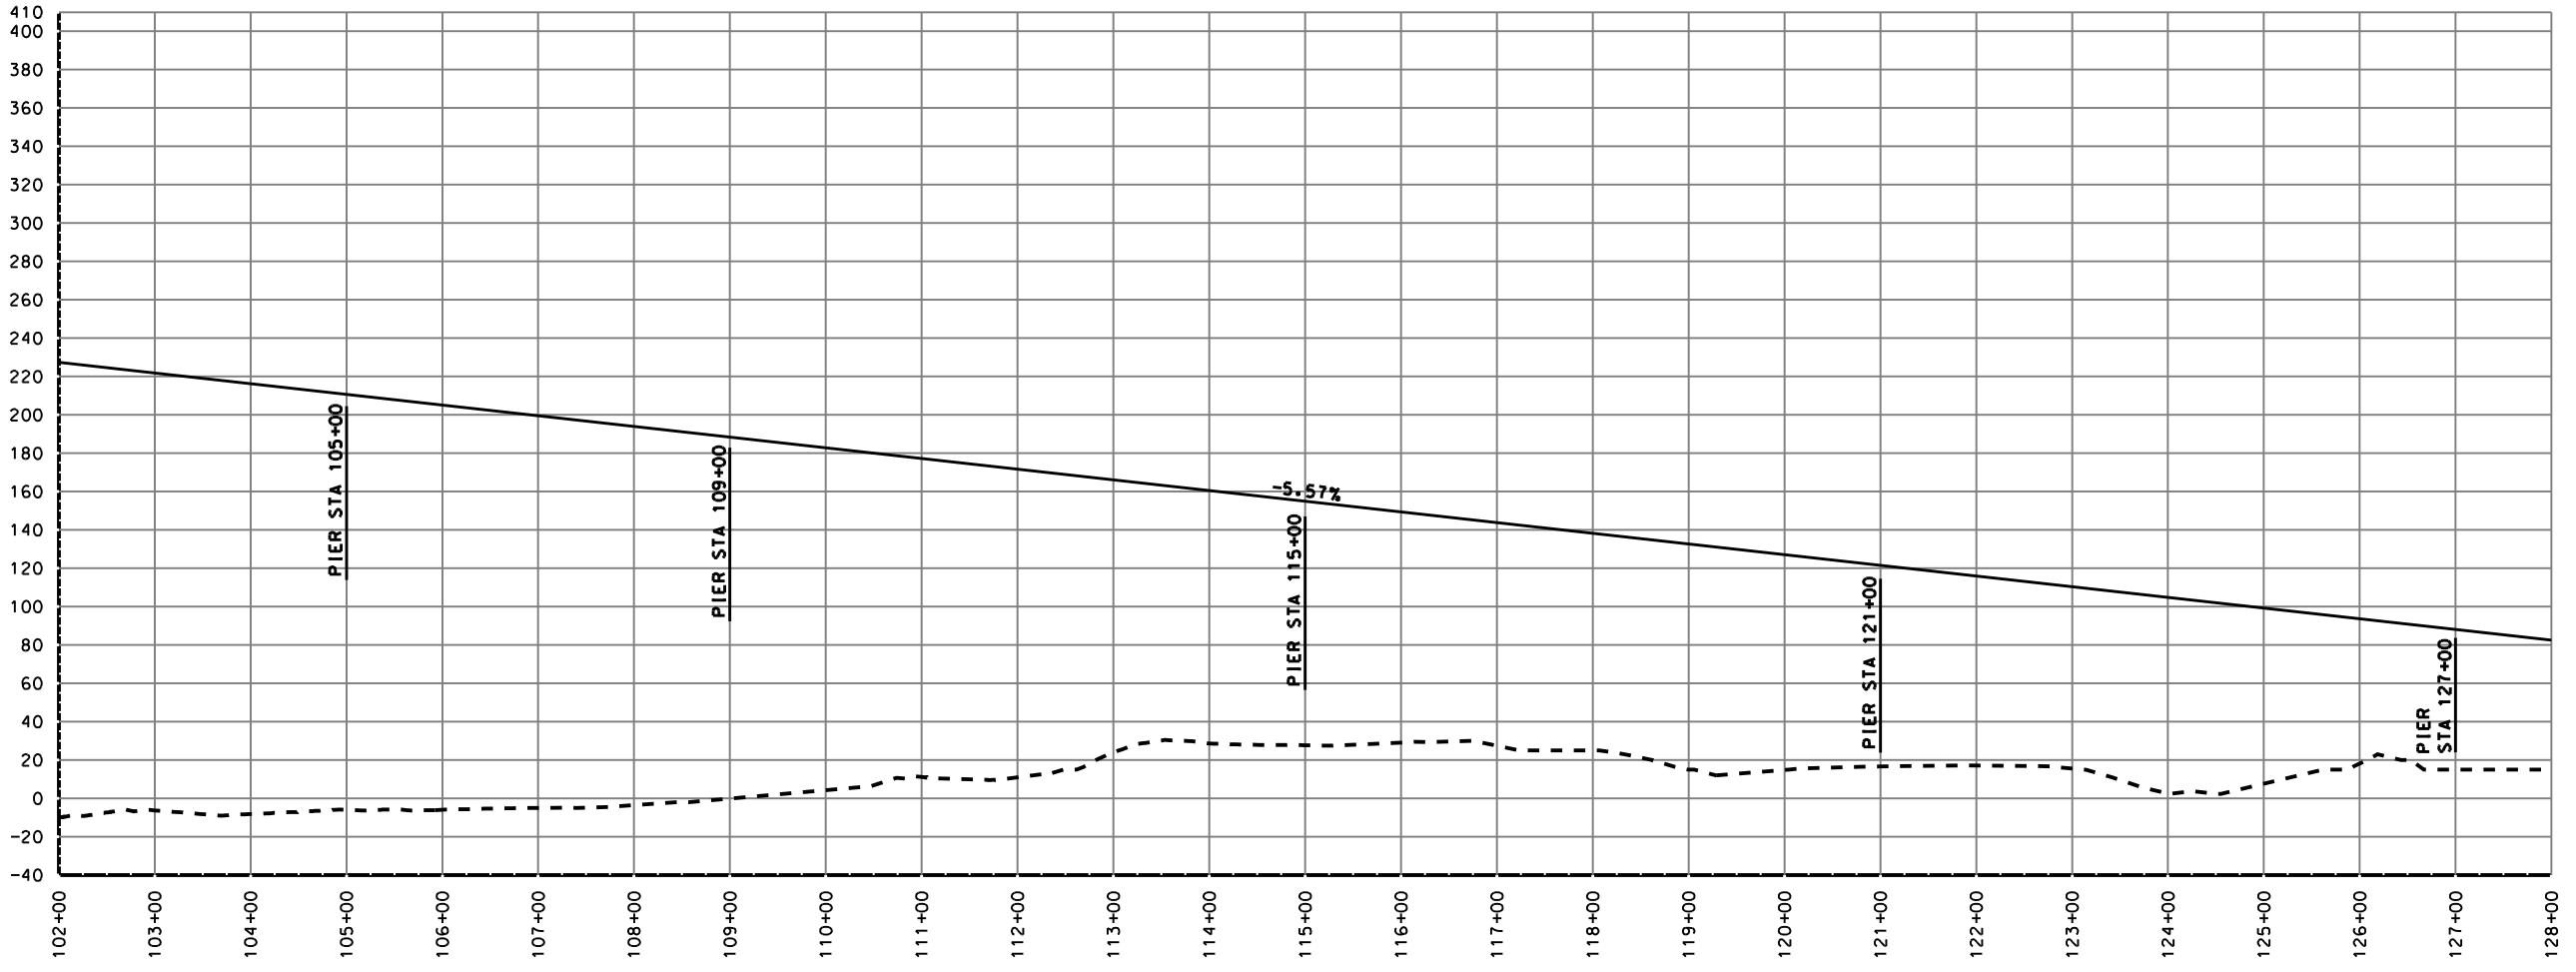

HDR ALASKA, Inc.

STATE OF ALASKA  
 DEPARTMENT OF TRANSPORTATION  
 AND PUBLIC FACILITIES


GRAVINA ACCESS  
 C-4

PLAN & PROFILE

FILENAME: \_\_\_\_\_ PLOT DATE: \_\_\_\_\_  
 CHECKED BY: \_\_\_\_\_ PLOT SCALE: \_\_\_\_\_  
 DRAWN BY: \_\_\_\_\_



SHEET NO.	TOTAL SHEETS	
4	4	
STATE	YEAR	
ALASKA	2008	
ADDENDUM NO.		
-		
PROJECT DESIGNATION		
-		
REVISIONS		
NO.	DATE	DESCRIPTION

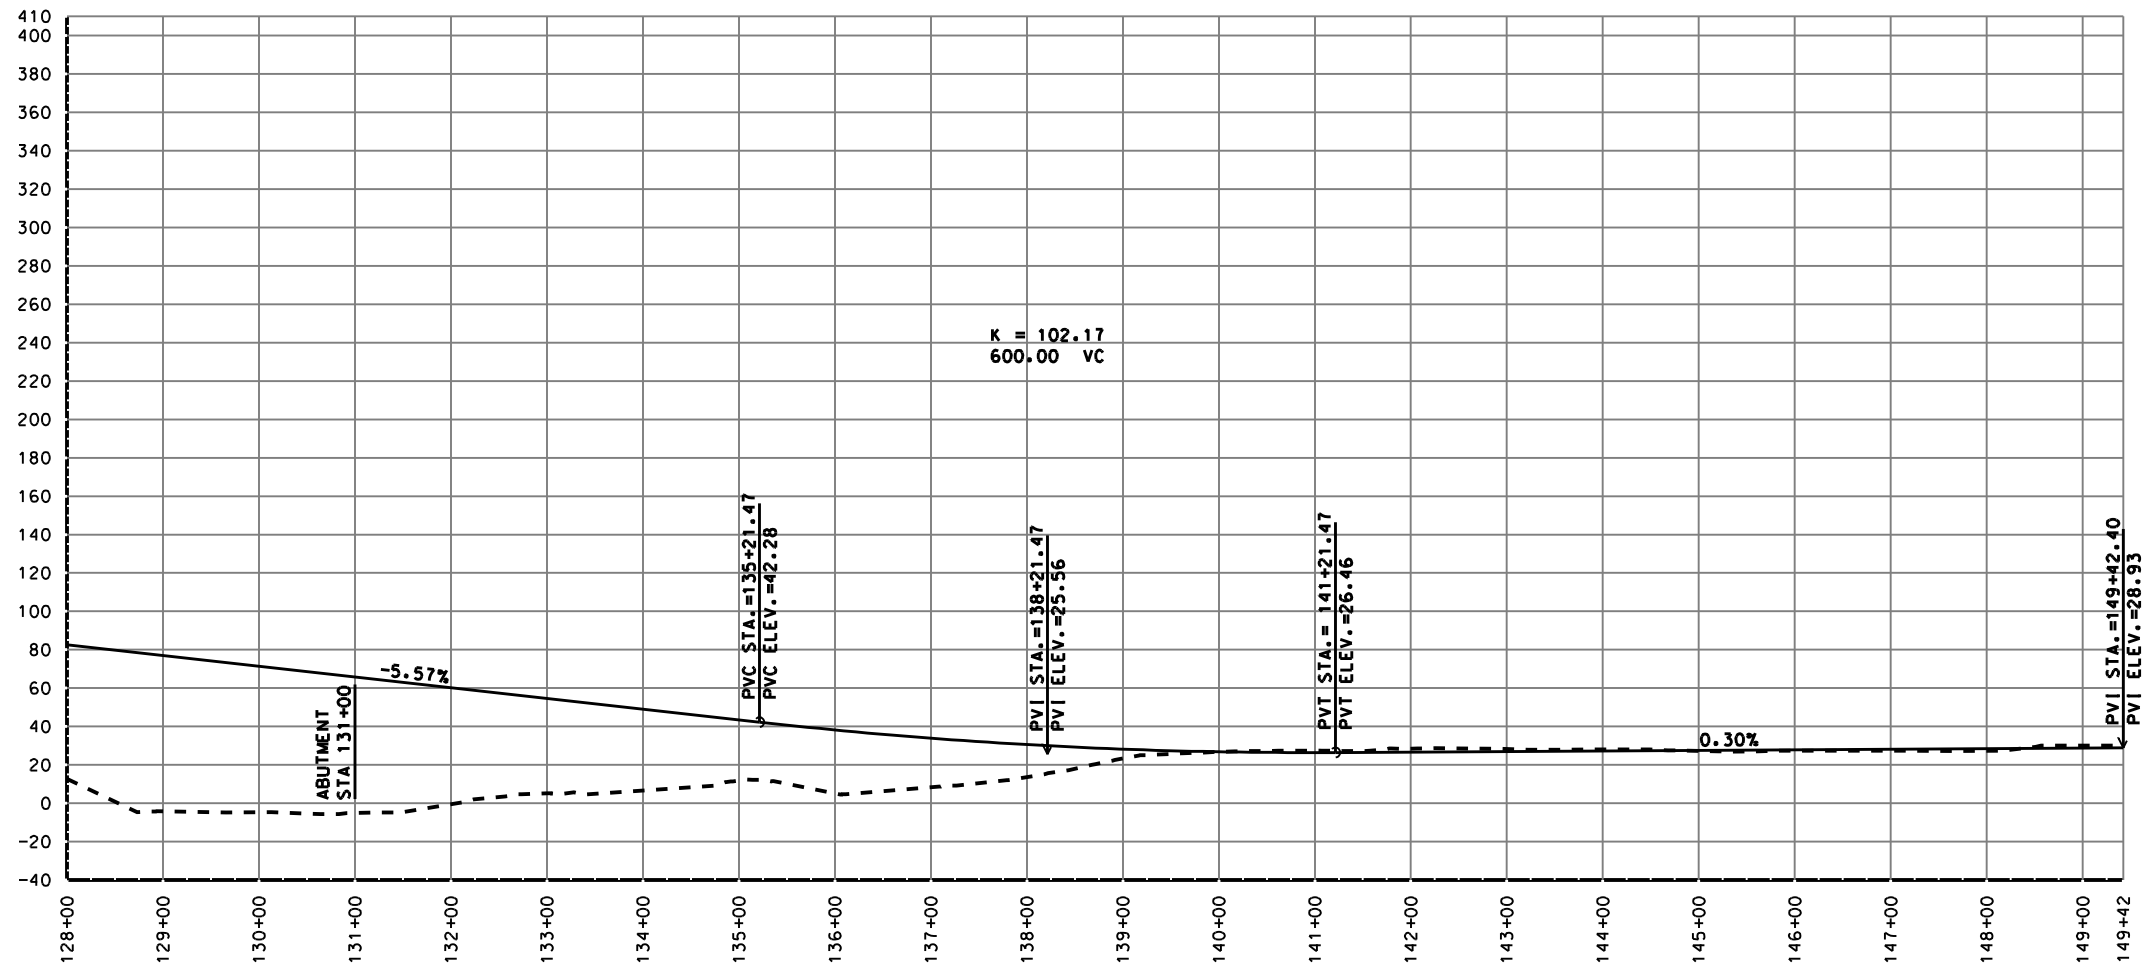

HDR ALASKA, Inc.

STATE OF ALASKA  
 DEPARTMENT OF TRANSPORTATION  
 AND PUBLIC FACILITIES

GRAVINA ACCESS  
 C-4

PLAN & PROFILE