



Appendix K
Alignment F3

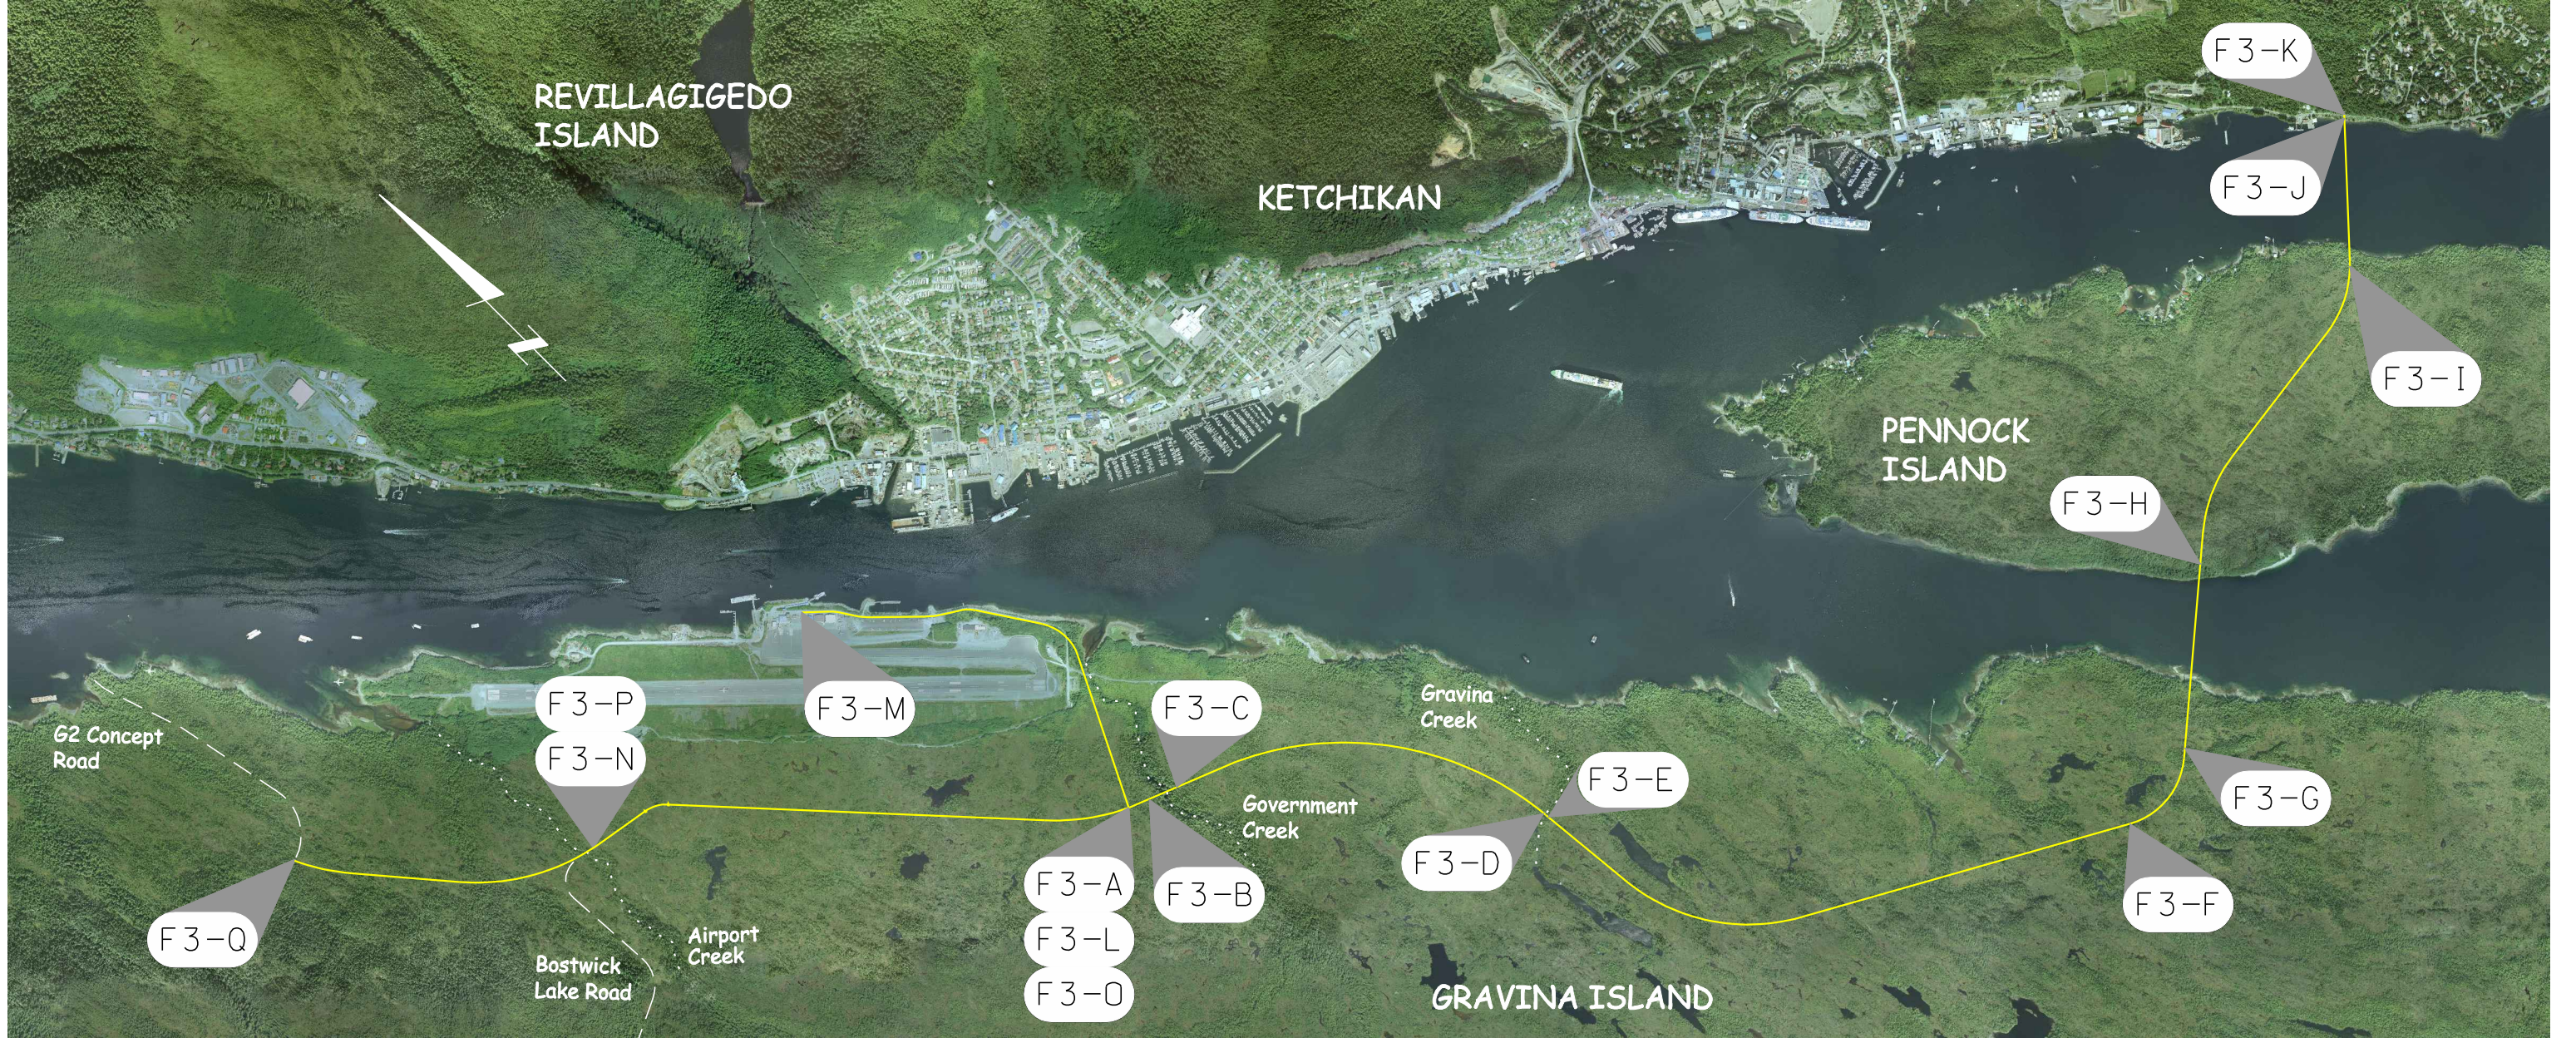

		PROJECT DISTANCES ON CONCEPT F3																		
	Location	Station	F3-A	F3-B	F3-C	F3-D	F3-E	F3-F	F3-G	F3-H	F3-I	F3-J	F3-K	F3-L	F3-M	F3-N	F3-O	F3-P	F3-Q	
F3-A	POB Gavina Island Highway	138+00	N/A	350	700	5940	6020	14454	15804	18275	22855	24840	24890	0	6084	7380	0	7380	11610	
F3-B	Government Creek (North Abutment)	141+50	350	N/A	350	5590	5670	14104	15454	17925	22505	24490	24540	350	6434	7730	350	7730	11960	
F3-C	Government Creek (South Abutment)	145+00	700	350	N/A	5240	5320	13754	15104	17575	22155	24140	24190	700	6784	8080	700	8080	12310	
F3-D	Gravina Creek (North Abutment)	197+40	5940	5590	5240	N/A	80	8514	9864	12335	16915	18900	18950	5940	12024	13320	5940	13320	17550	
F3-E	Gravina Creek (South Abutment)	198+20	6020	5670	5320	80	N/A	8434	9784	12255	16835	18820	18870	6020	12104	13400	6020	13400	17630	
F3-F	F3 Deviation from Existing Roadway	282+54	14454	14104	13754	8514	8434	N/A	1350	3821	8401	10386	10436	14454	20538	21834	14454	21834	26064	
F3-G	Bridge Abutment (West Channel)(Gravina Is)	296+04	15804	15454	15104	9864	9784	1350	N/A	2471	7051	9036	9086	15804	21888	23184	15804	23184	27414	
F3-H	Bridge Abutment (West Channel)(Pennock Is)	320+75	18275	17925	17575	12335	12255	3821	2471	N/A	4580	6565	6615	18275	24359	25655	18275	25655	29885	
F3-I	Bridge Abutment (East Channel)(Pennock Is)	366+55	22855	22505	22155	16915	16835	8401	7051	4580	N/A	1985	2036	22855	28939	30235	22855	30235	34465	
F3-J	Bridge Abutment (East Channel)(Revilla Is)	386+40	24840	24490	24140	18900	18820	10386	9036	6565	1985	N/A	51	24840	30924	32220	24840	32220	36450	
F3-K	POE	386+90	24890	24540	24190	18950	18870	10436	9086	6615	2036	51	N/A	24890	30974	32270	24890	32270	36500	
F3-L	POB Airport Access Road	0+00	0	350	700	5940	6020	14454	15804	18275	22855	24840	24890	N/A	6084	7380	0	7380	11610	
F3-M	POE Airport Access Road	60+84	6084	6434	6784	12024	12104	20538	21888	24359	28939	30924	30974	6084	N/A	13464	6084	13464	17694	
F3-N	EOP Lewis Reef Road	64+20	7380	7730	8080	13320	13400	21834	23184	25655	30235	32220	32270	7380	13464	N/A	7380	0	4230	
F3-O	BOP Lewis Reef Road	138+00	0	350	700	5940	6020	14454	15804	18275	22855	24840	24890	0	6084	7380	N/A	7380	11610	
F3-P	POB Seley Road @ Bostwick Lake Road	0+00	7380	7730	8080	13320	13400	21834	23184	25655	30235	32220	32270	7380	13464	0	7380	N/A	4230	
F3-Q	Seley Road @ G2 Concept Intersection	42+30	11610	11960	12310	17550	17630	26064	27414	29885	34465	36450	36500	11610	17694	4230	11610	4230	N/A	


FILENAME: _____
 VPORT: _____
 WREF: _____
 DESIGNED BY: _____
 CHECKED BY: _____
 DRAWN BY: _____
 PLOT DATE: _____
 PLOT SCALE: _____
 DATE: _____
 DATE: _____
 DATE: _____

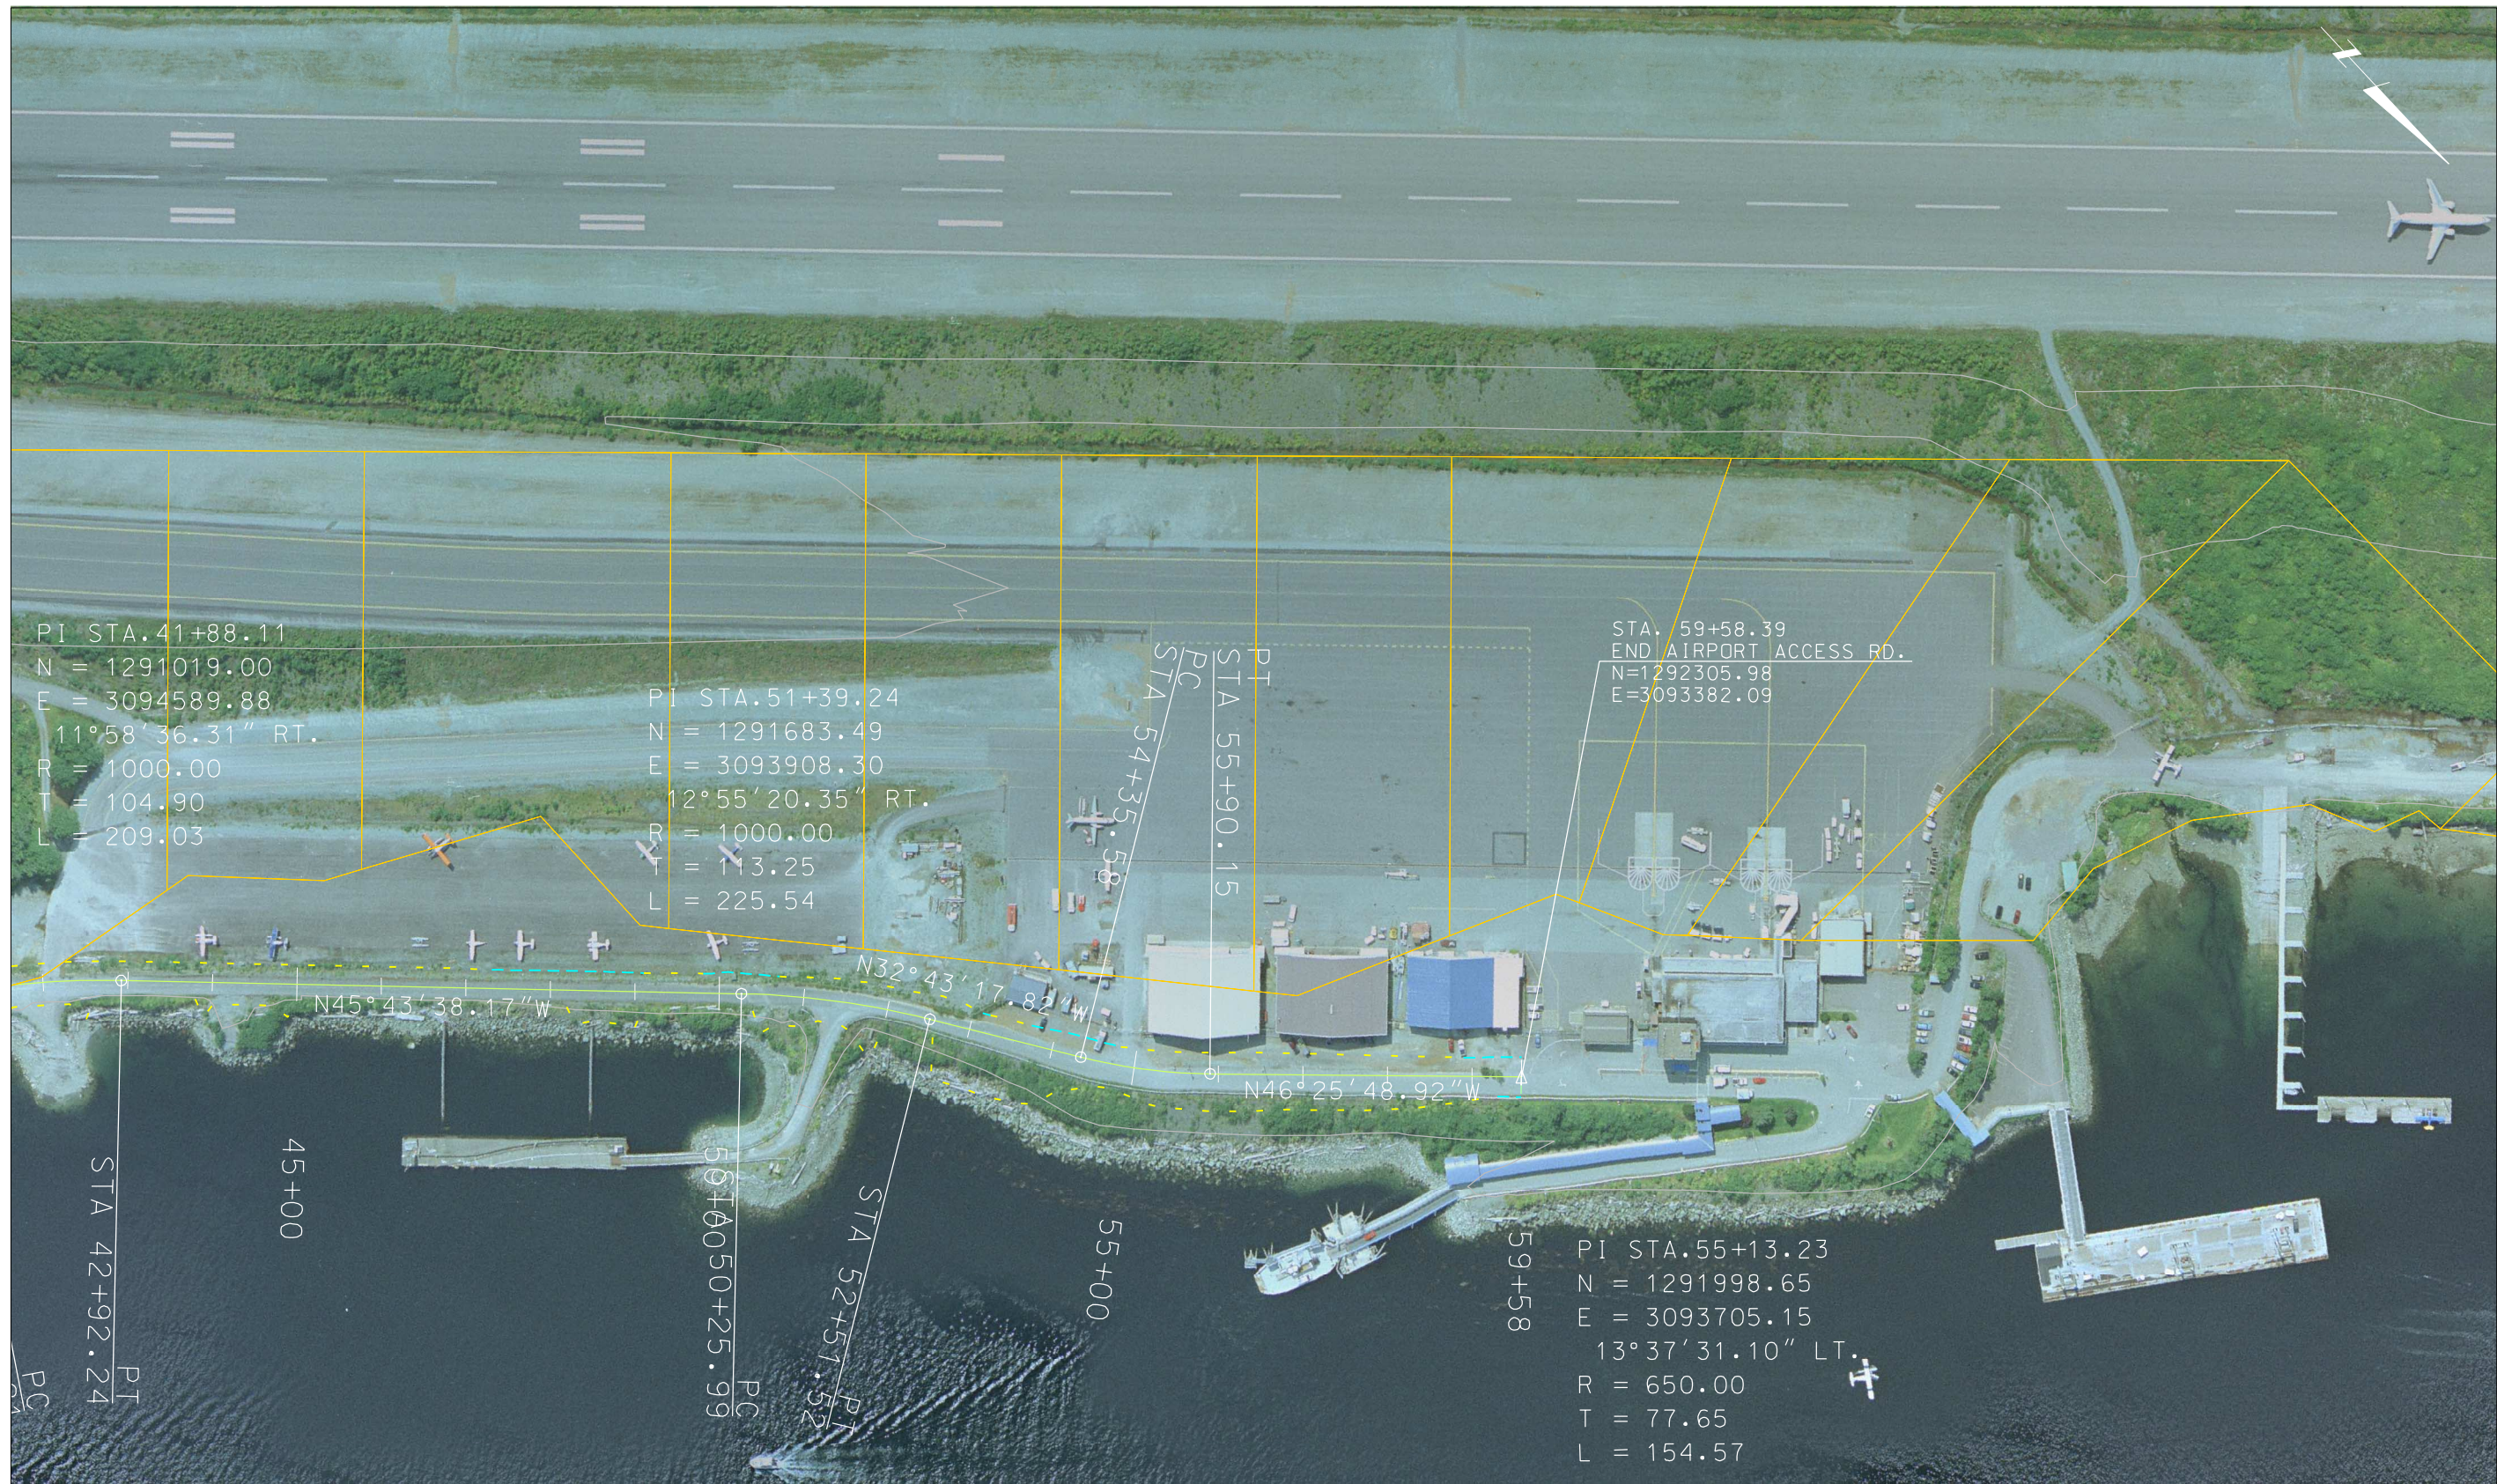

SCALE 1:200

REVISIONS	
No.	DESCRIPTION

STATE ALASKA PROJECT DESIGNATION

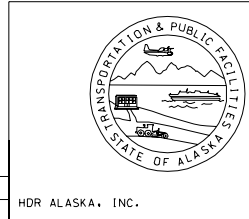


STATE OF ALASKA
 DEPARTMENT OF TRANSPORTATION
 AND
 PUBLIC FACILITIES
 GRAVINA ACCESS PROJECT

ROADWAY PLAN SHEET
 DATE 09.04 SHEET 17

HDR ALASKA, INC.


FILENAME: _____ PLOT DATE: _____ DESIGNED BY: _____ DATE: _____
 VPORT: _____ PLOT SCALE: _____ CHECKED BY: _____ DATE: _____
 XREF: _____ SCALE: _____ DRAWN BY: _____ DATE: _____

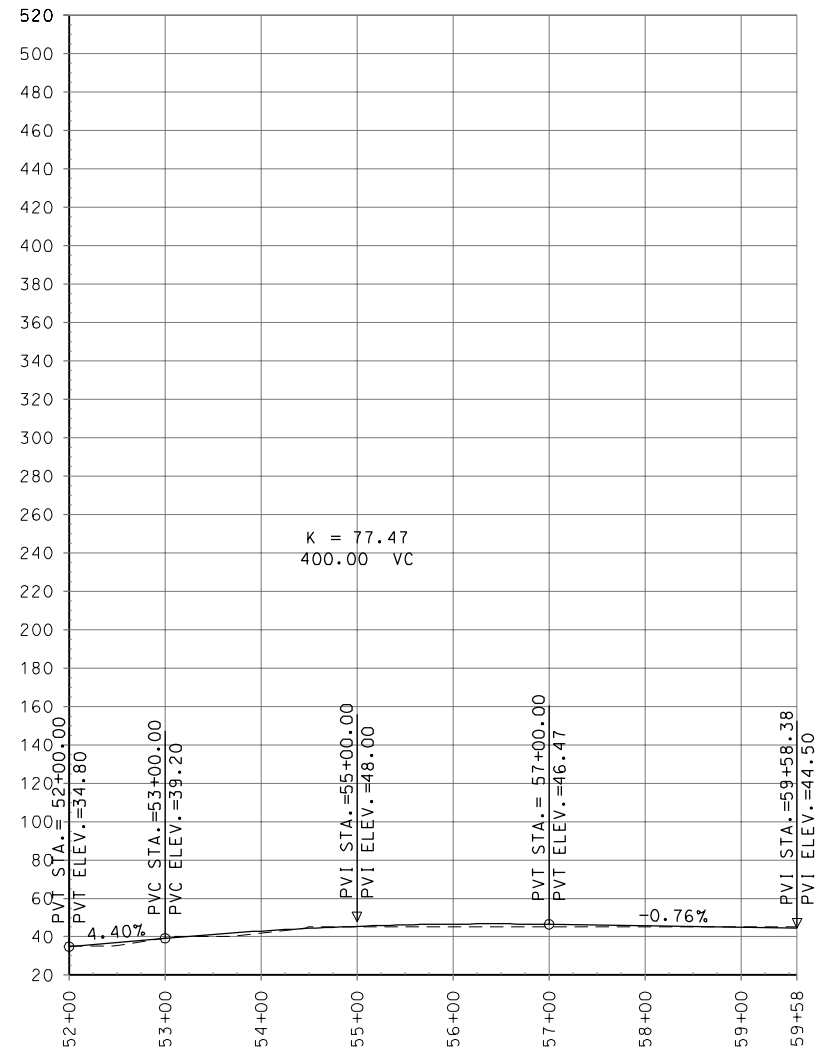

SCALE 1:200

REVISIONS		
No.	DATE	DESCRIPTION

STATE ALASKA PROJECT DESIGNATION

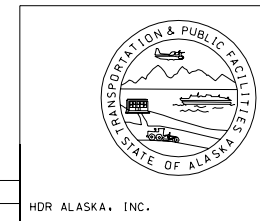


STATE OF ALASKA
 DEPARTMENT OF TRANSPORTATION
 AND
 PUBLIC FACILITIES
 GRAVINA ACCESS PROJECT

ROADWAY PROFILE SHEET

DATE SHEET

HDR ALASKA, INC.


FILENAME: _____
 VPORT: _____
 WREF: _____
 DESIGNED BY: _____
 CHECKED BY: _____
 DRAWN BY: _____
 PLOT DATE: _____
 PLOT SCALE: _____
 SCALE: _____
 DATE: _____
 DATE: _____
 DATE: _____

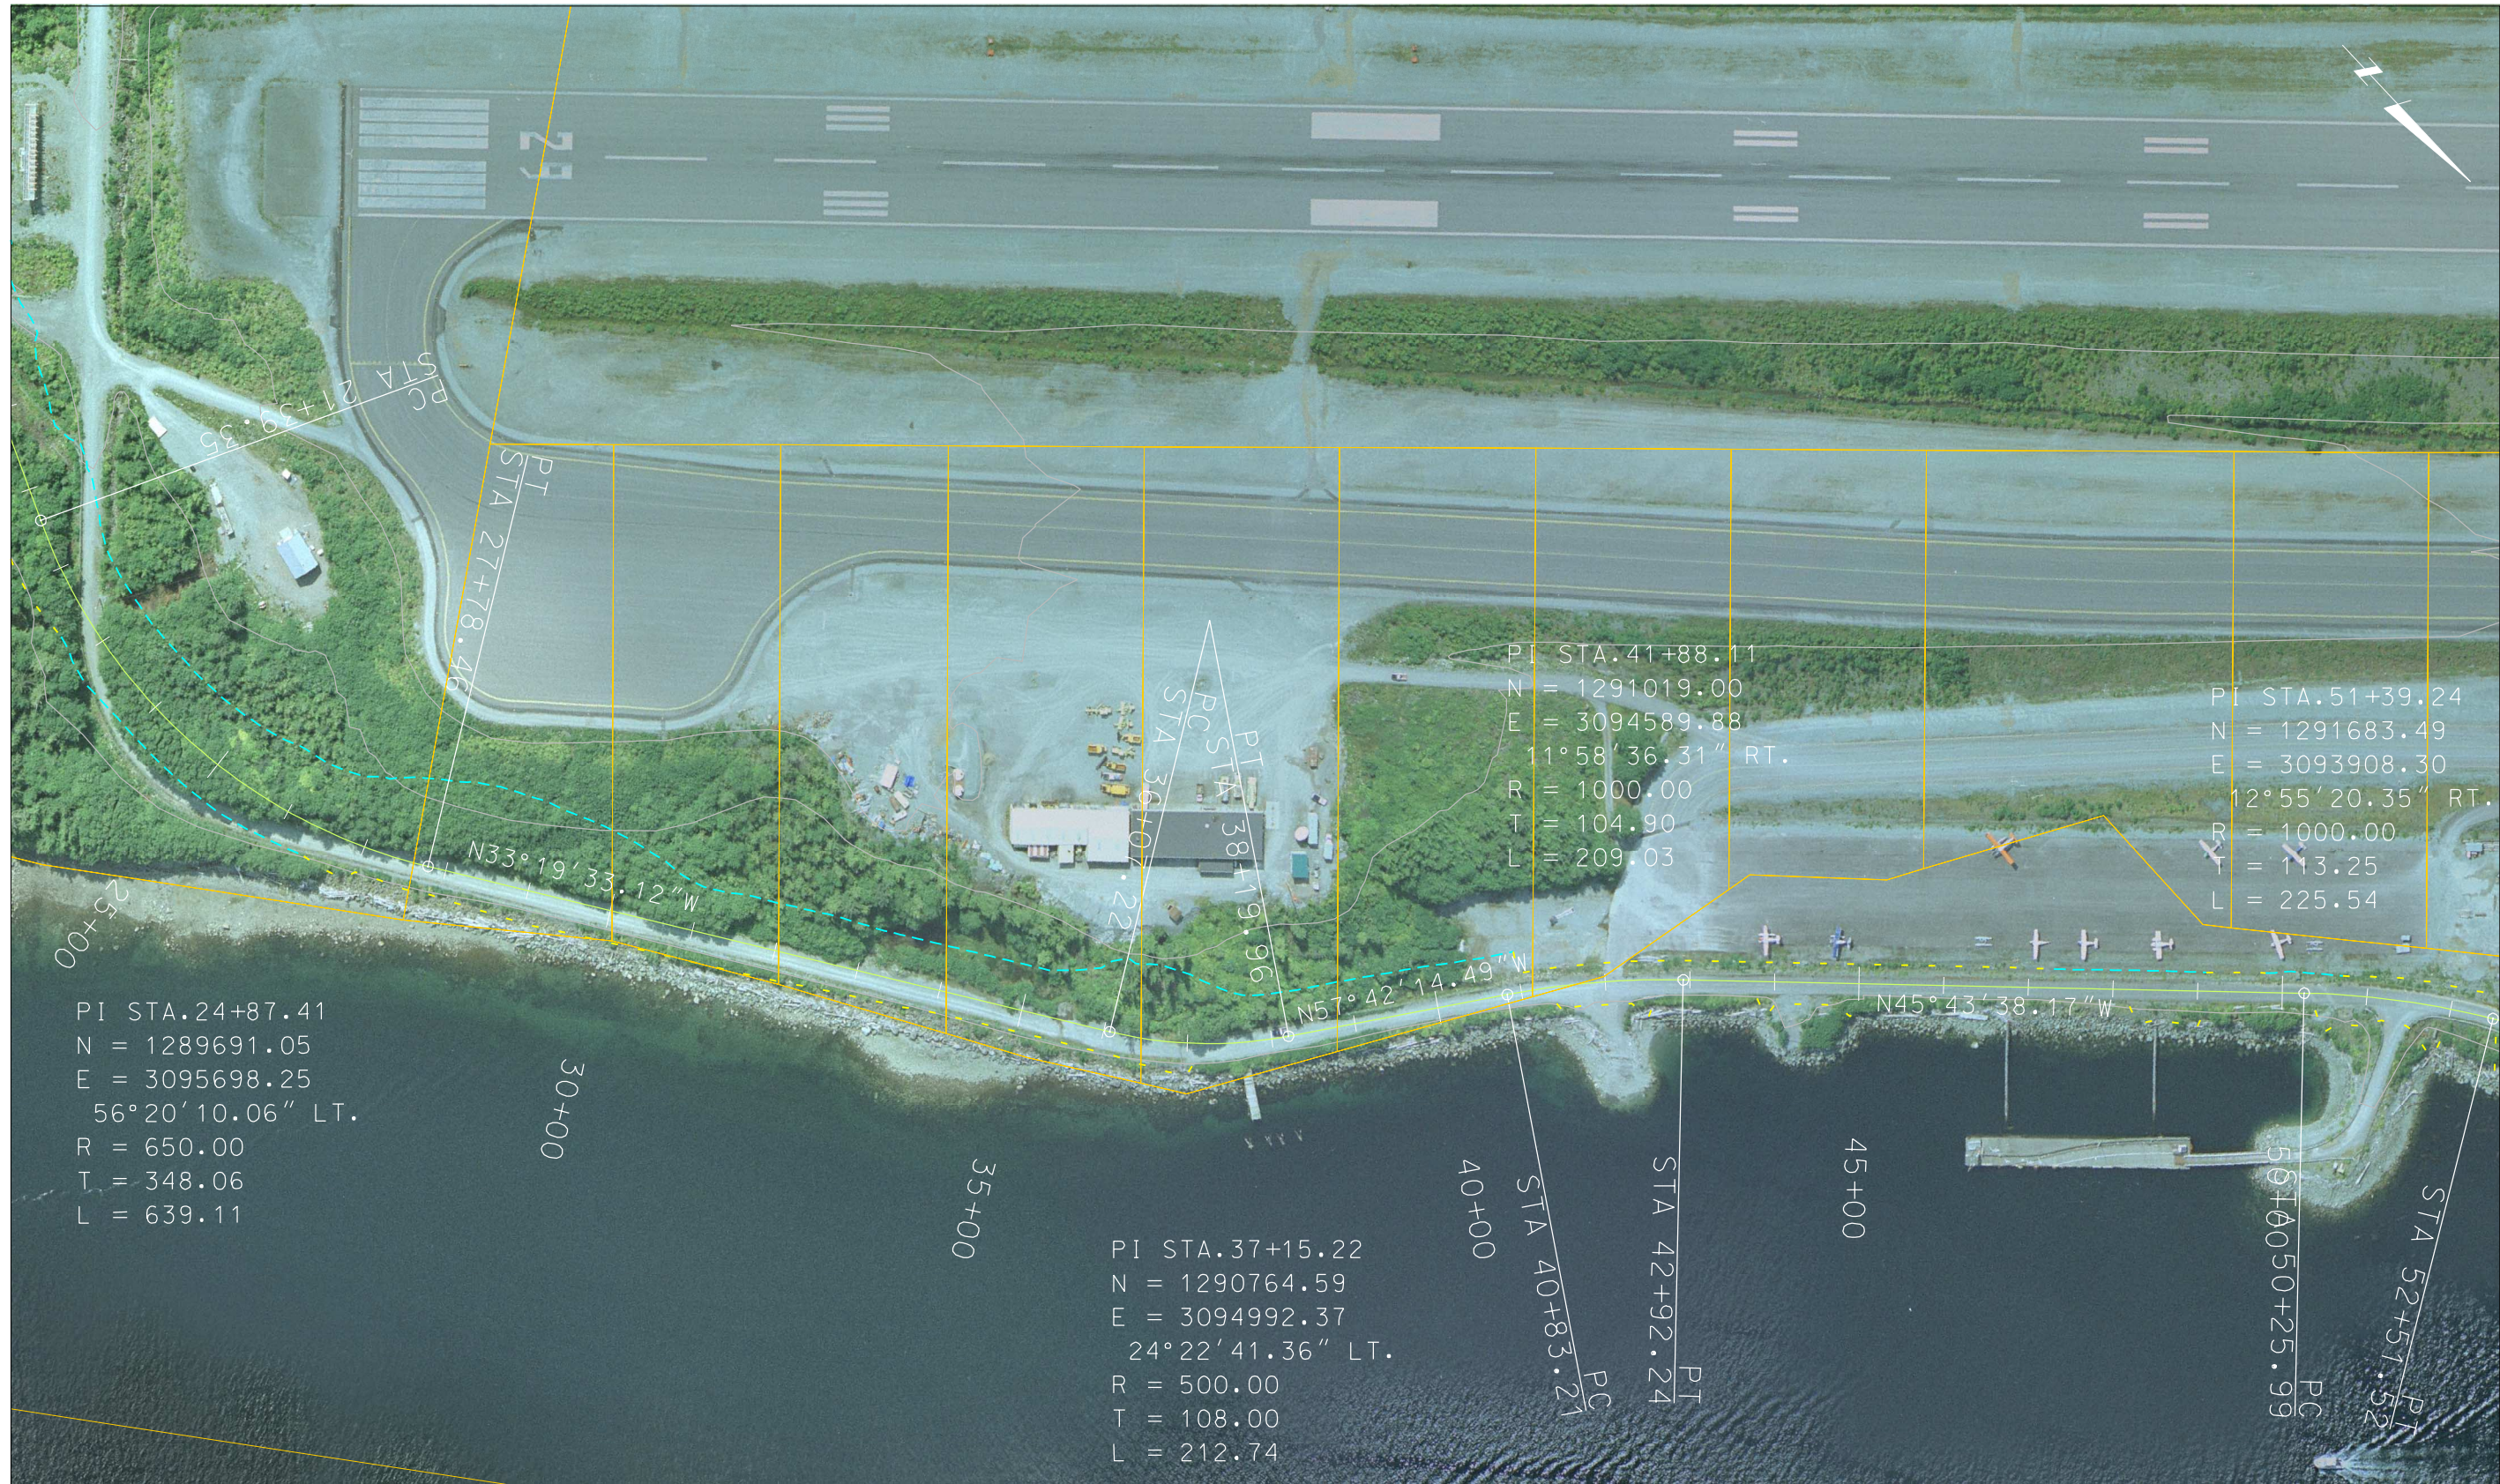

SCALE 1:200

REVISIONS	
No.	DATE

STATE ALASKA PROJECT DESIGNATION

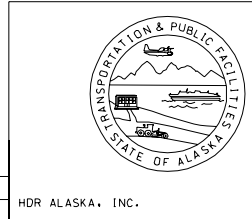


STATE OF ALASKA
 DEPARTMENT OF TRANSPORTATION
 AND
 PUBLIC FACILITIES
 GRAVINA ACCESS PROJECT

ROADWAY PLAN SHEET
 DATE 09.04 SHEET 16

HDR ALASKA, INC.


FILENAME: _____ PLOT DATE: _____ DESIGNED BY: _____ DATE: _____
 VPORT: _____ PLOT SCALE: _____ CHECKED BY: _____ DATE: _____
 WREF: _____ SCALE: _____ DRAWN BY: _____ DATE: _____

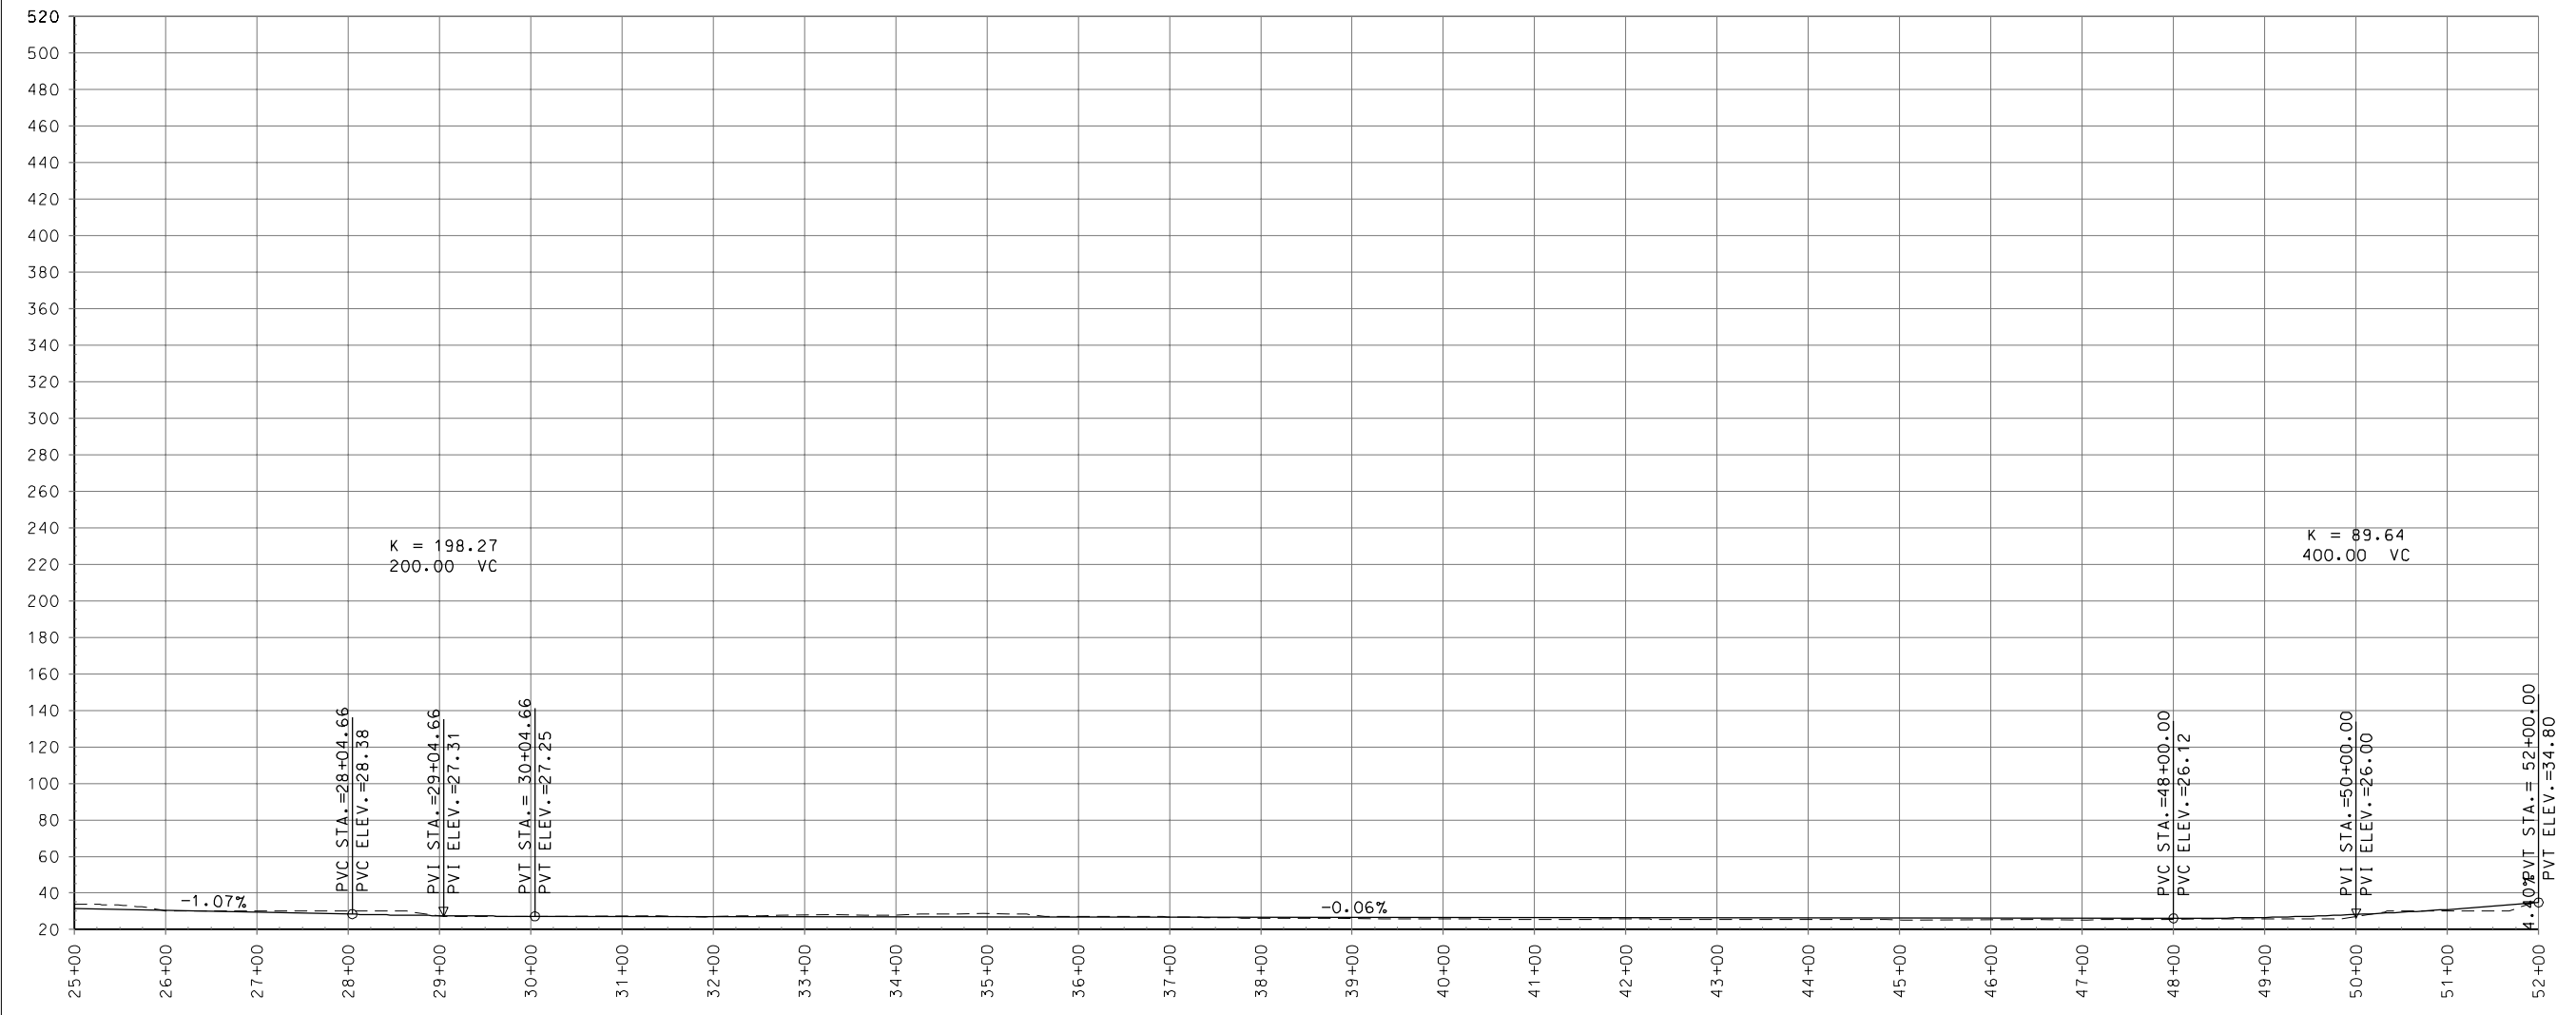

SCALE 1:200

REVISIONS	
No.	DESCRIPTION

STATE ALASKA PROJECT DESIGNATION

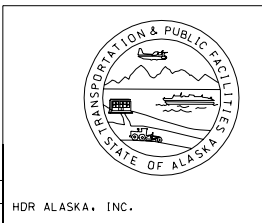

STATE OF ALASKA
 DEPARTMENT OF TRANSPORTATION
 AND
 PUBLIC FACILITIES
 GRAVINA ACCESS PROJECT
 ROADWAY PROFILE SHEET
 DATE _____ SHEET _____

HDR ALASKA, INC.


FILENAME: _____
 VPORT: _____
 WREF: _____
 DESIGNED BY: _____
 CHECKED BY: _____
 DRAWN BY: _____
 DATE: _____
 DATE: _____
 DATE: _____
 PLOT SCALE: _____
 SCALE: _____



SCALE 1:200

REVISIONS	
No.	DESCRIPTION


STATE ALASKA PROJECT DESIGNATION

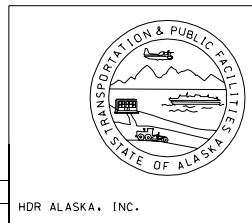

STATE OF ALASKA
 DEPARTMENT OF TRANSPORTATION
 AND
 PUBLIC FACILITIES
 GRAVINA ACCESS PROJECT

ROADWAY PLAN SHEET
 DATE 09.04 SHEET 15


FILENAME: _____ PLOT DATE: _____ DESIGNED BY: _____ DATE: _____
 VPORT: _____ PLOT SCALE: _____ CHECKED BY: _____ DATE: _____
 XREF: _____ SCALE: _____ DRAWN BY: _____ DATE: _____

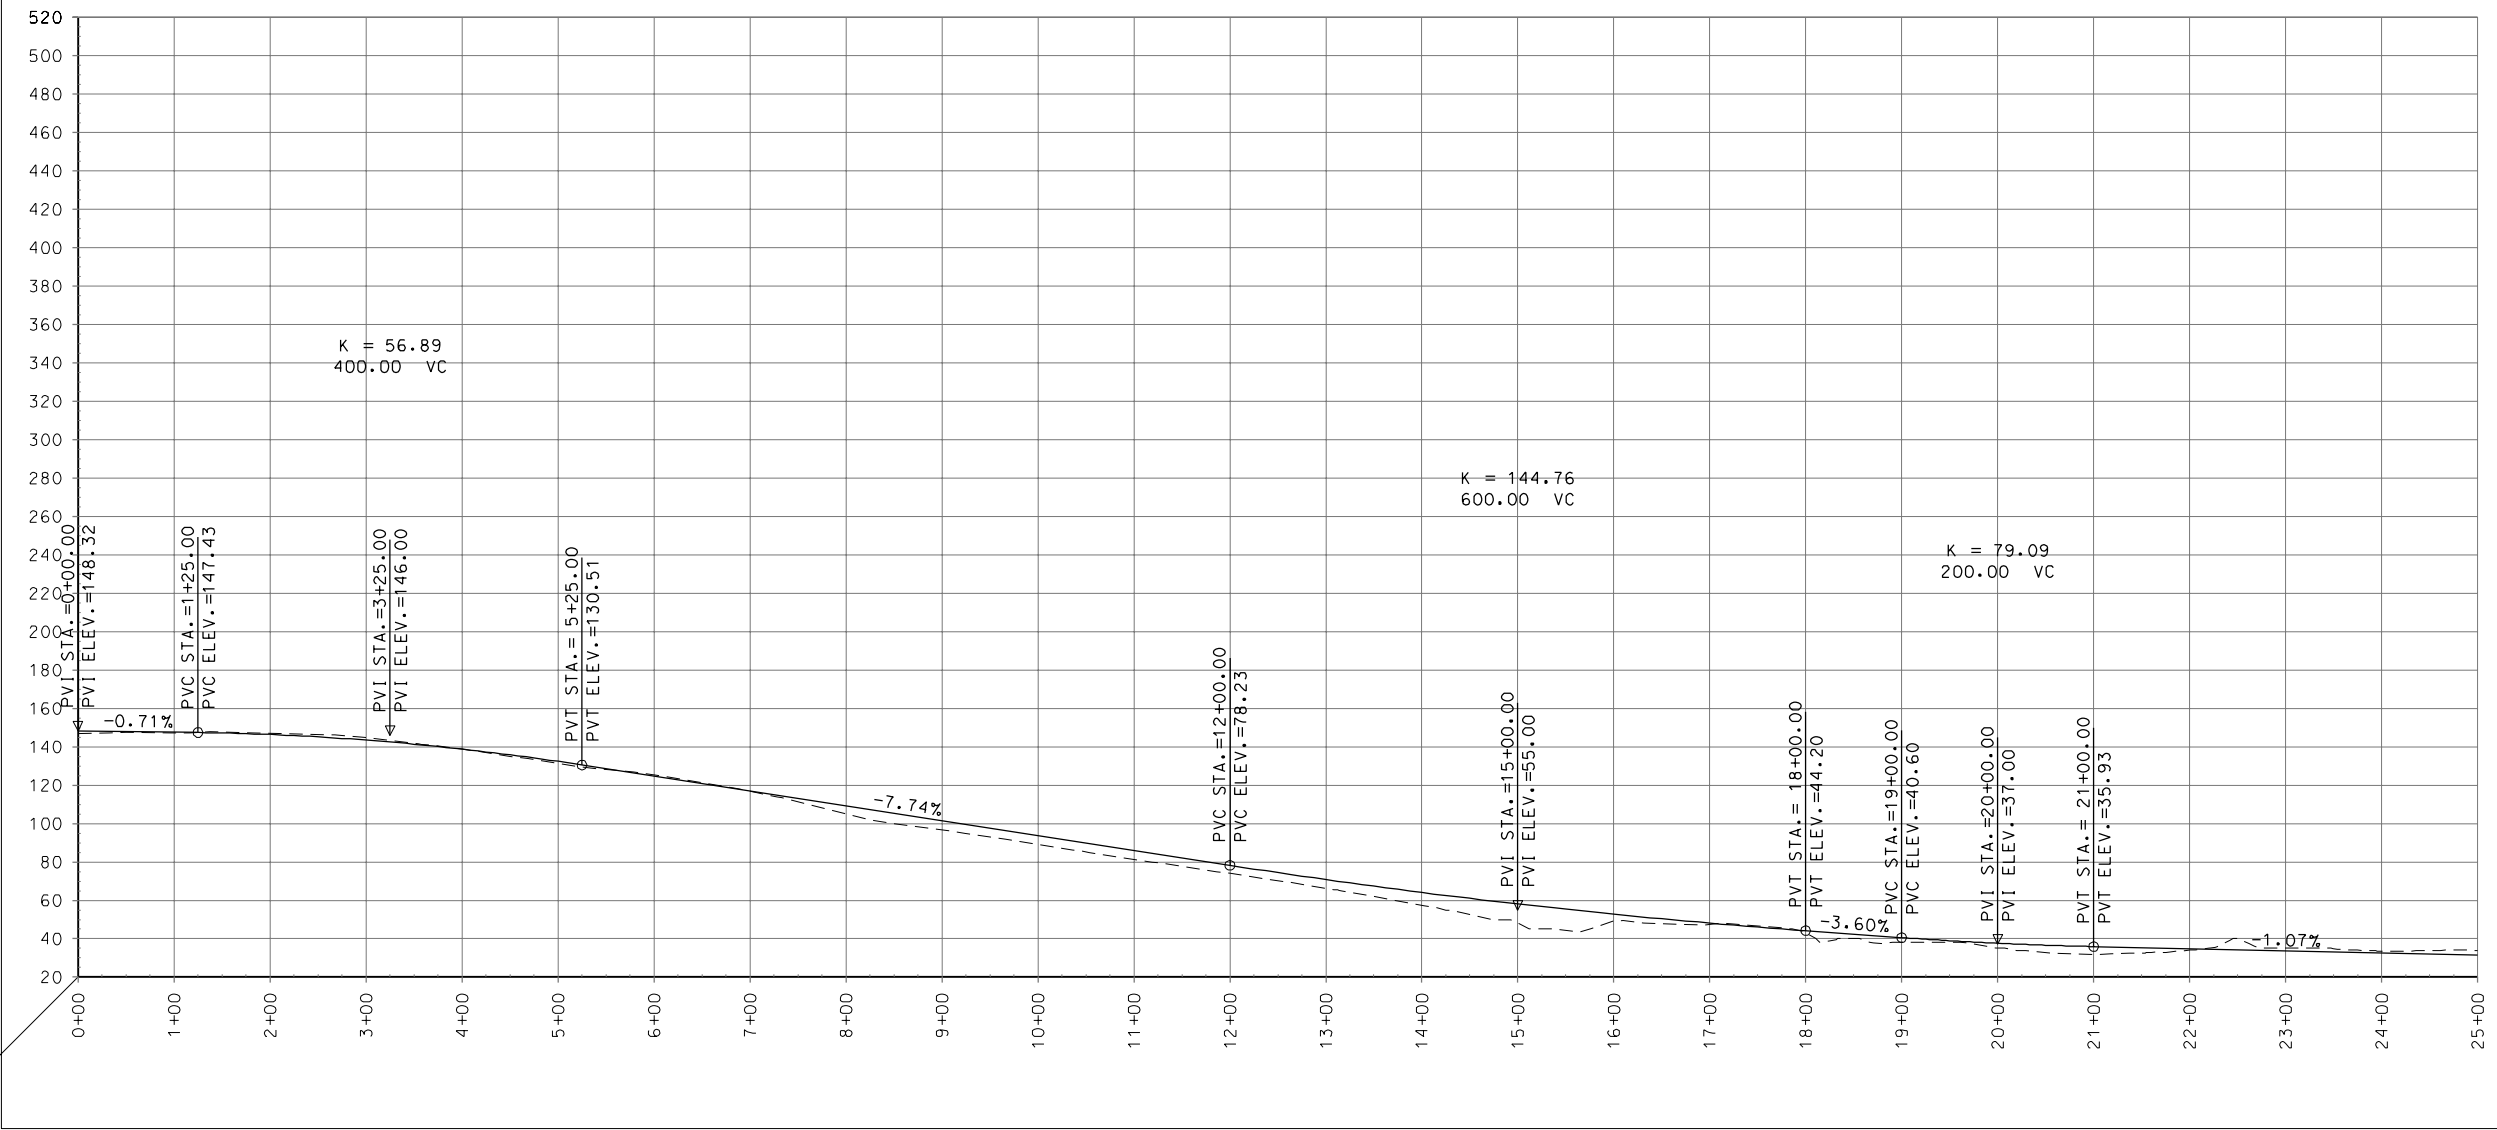

SCALE 1:200

REVISIONS	
No.	DATE

STATE ALASKA PROJECT DESIGNATION

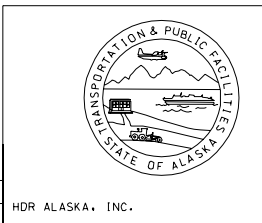

STATE OF ALASKA
 DEPARTMENT OF TRANSPORTATION
 AND
 PUBLIC FACILITIES
 GRAVINA ACCESS PROJECT
 ROADWAY PROFILE SHEET
 DATE _____ SHEET _____

HDR ALASKA, INC.


FILENAME: _____
 REPORT: _____
 VREF: _____
 DESIGNED BY: _____
 CHECKED BY: _____
 DRAWN BY: _____
 DATE: _____
 DATE: _____
 DATE: _____
 PLOT DATE: _____
 PLOT SCALE: _____
 SCALE: _____



SCALE 1:200

REVISIONS		
No.	DATE	DESCRIPTION

STATE ALASKA PROJECT DESIGNATION

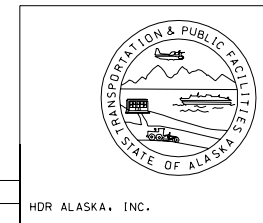


STATE OF ALASKA
 DEPARTMENT OF TRANSPORTATION
 AND
 PUBLIC FACILITIES
 GRAVINA ACCESS PROJECT

ROADWAY PLAN SHEET
 DATE 09.04 SHEET 3

HDR ALASKA, INC.


FILENAME:	DESIGNED BY:
VPDRT:	CHECKED BY:
WREF:	DRAWN BY:
	DATE:
	DATE:
	DATE:

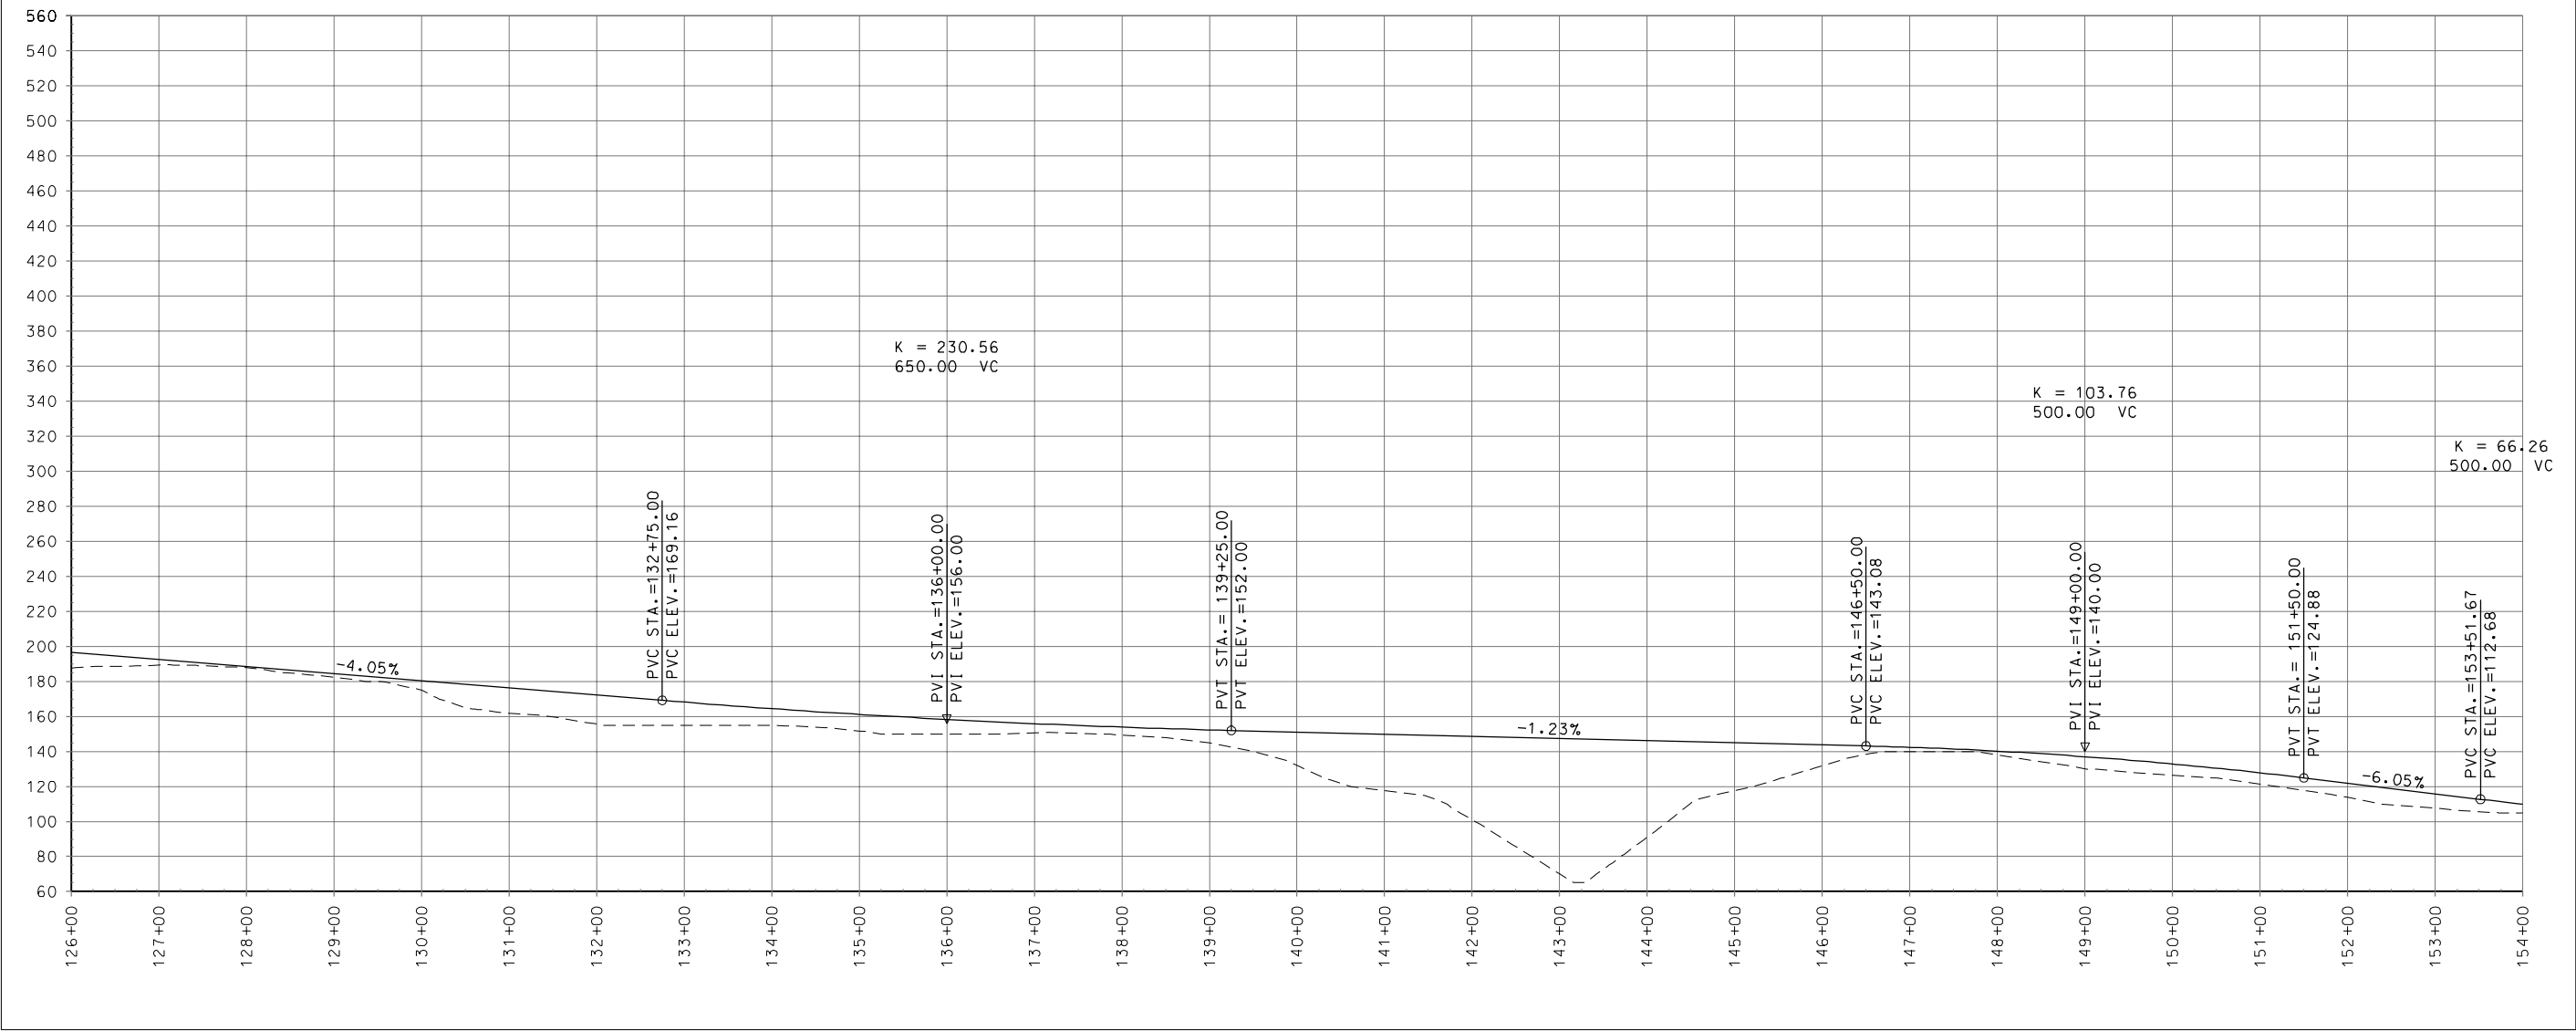

SCALE 1:200

REVISIONS	
No.	DATE

STATE ALASKA PROJECT DESIGNATION

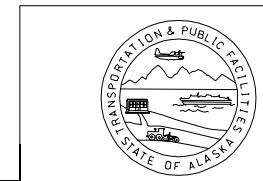


HDR ALASKA, INC.


STATE OF ALASKA
DEPARTMENT OF TRANSPORTATION
AND
PUBLIC FACILITIES
GRAVINA ACCESS PROJECT

ROADWAY PROFILE SHEET
DATE 09.04 SHEET 3

SHEET NO.	TOTAL SHEETS	
4	13	
STATE	YEAR	
ALASKA	2008	
ADDENDUM NO.		
-		
PROJECT DESIGNATION		
-		
REVISIONS		
NO.	DATE	DESCRIPTION

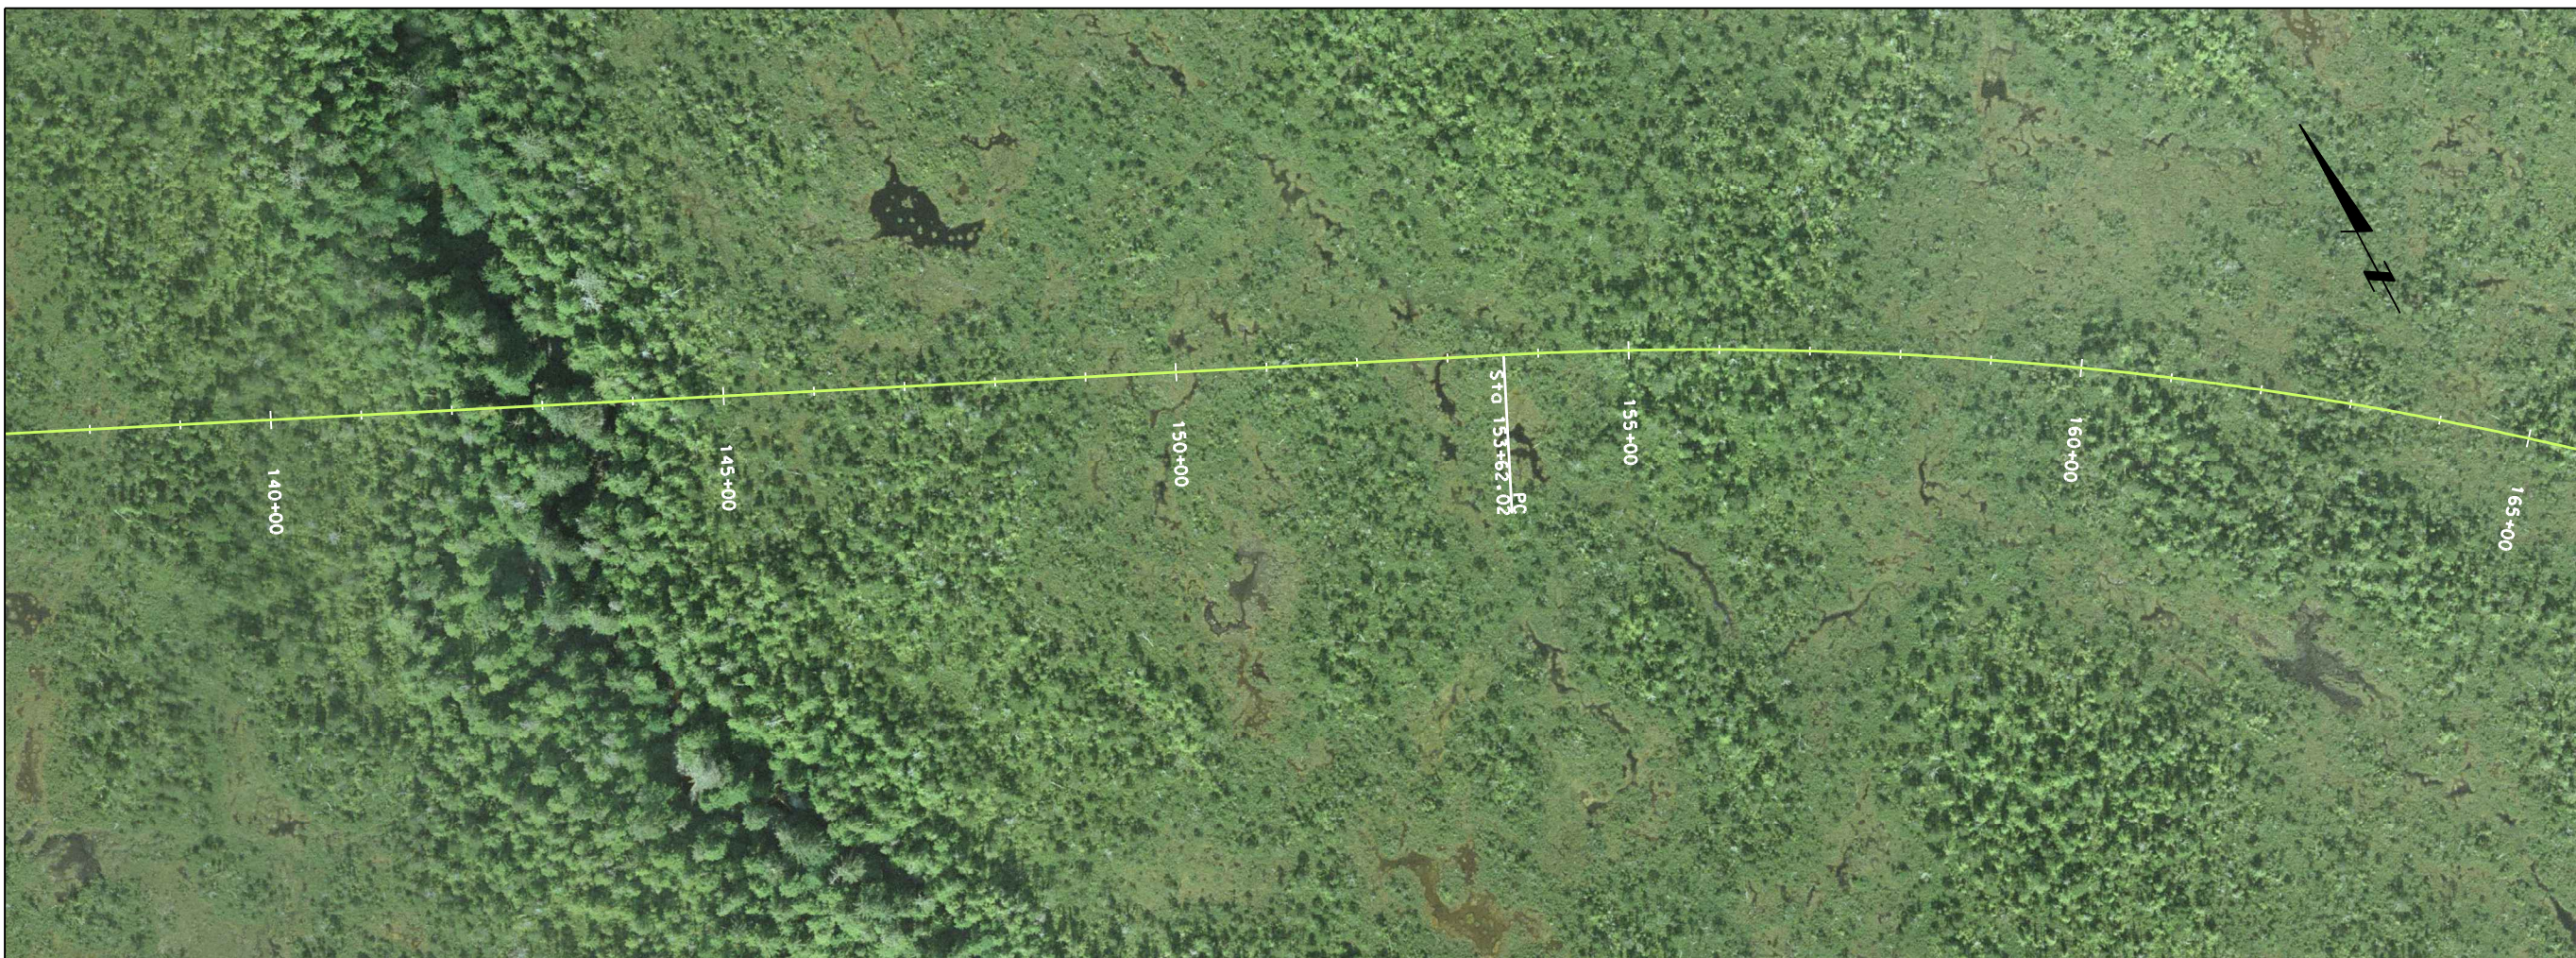

FILENAME: _____ PLOT DATE: _____
 SCALE: _____ CHECKED BY: _____ DATE: _____
 DRAWN BY: _____

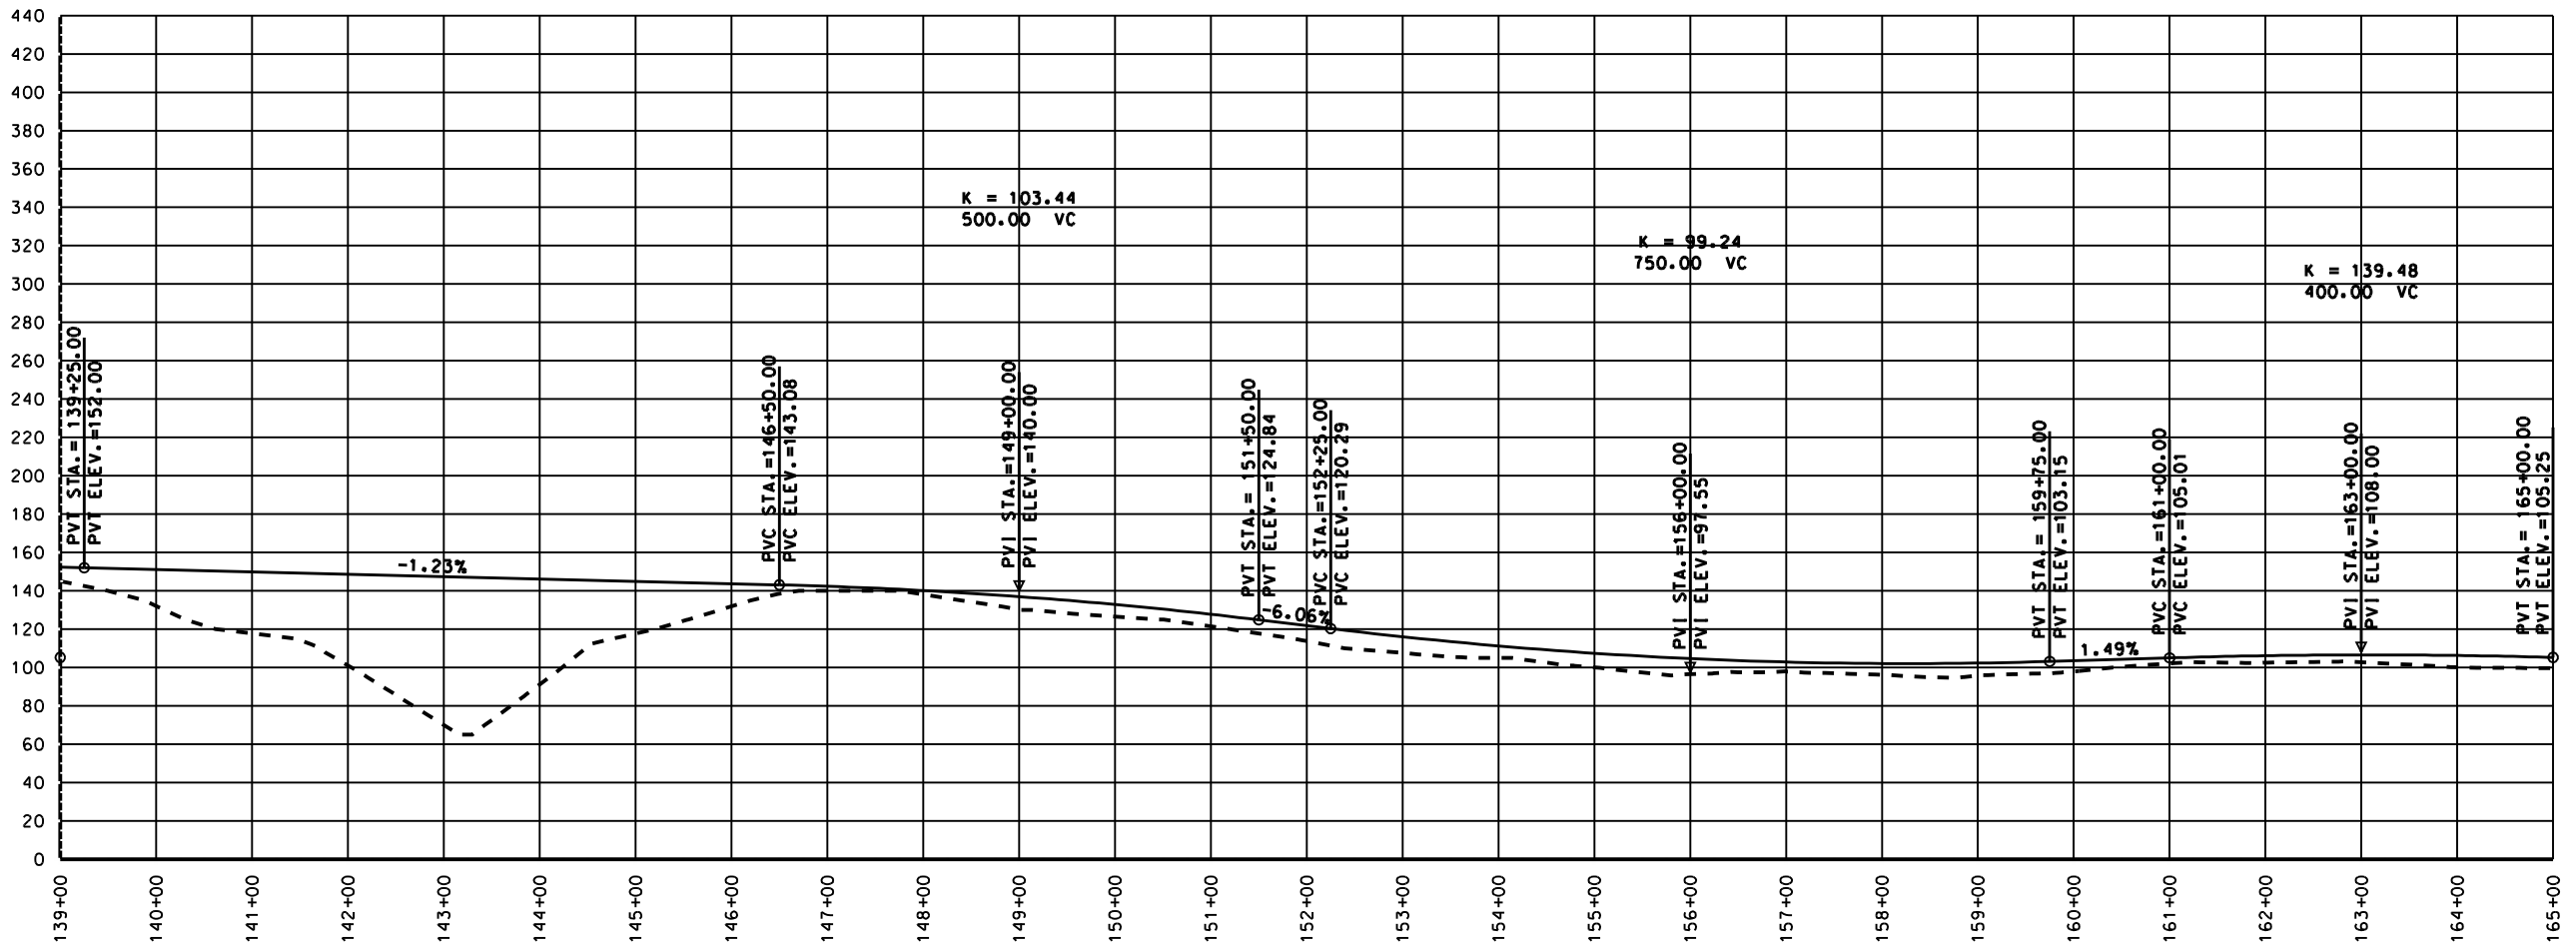


HDR ALASKA, Inc.
 STATE OF ALASKA
 DEPARTMENT OF TRANSPORTATION
 AND PUBLIC FACILITIES

GRAVINA ACCESS
 F-3
 PLAN & PROFILE

SHEET NO.	TOTAL SHEETS	
5	13	
STATE	YEAR	
ALASKA	2008	
ADDENDUM NO.		
-		
PROJECT DESIGNATION		
REVISIONS		
NO.	DATE	DESCRIPTION



FILENAME: _____ PLOT DATE: _____
 SCALE: _____ CHECKED BY: _____ DATE: _____
 DRAWN BY: _____

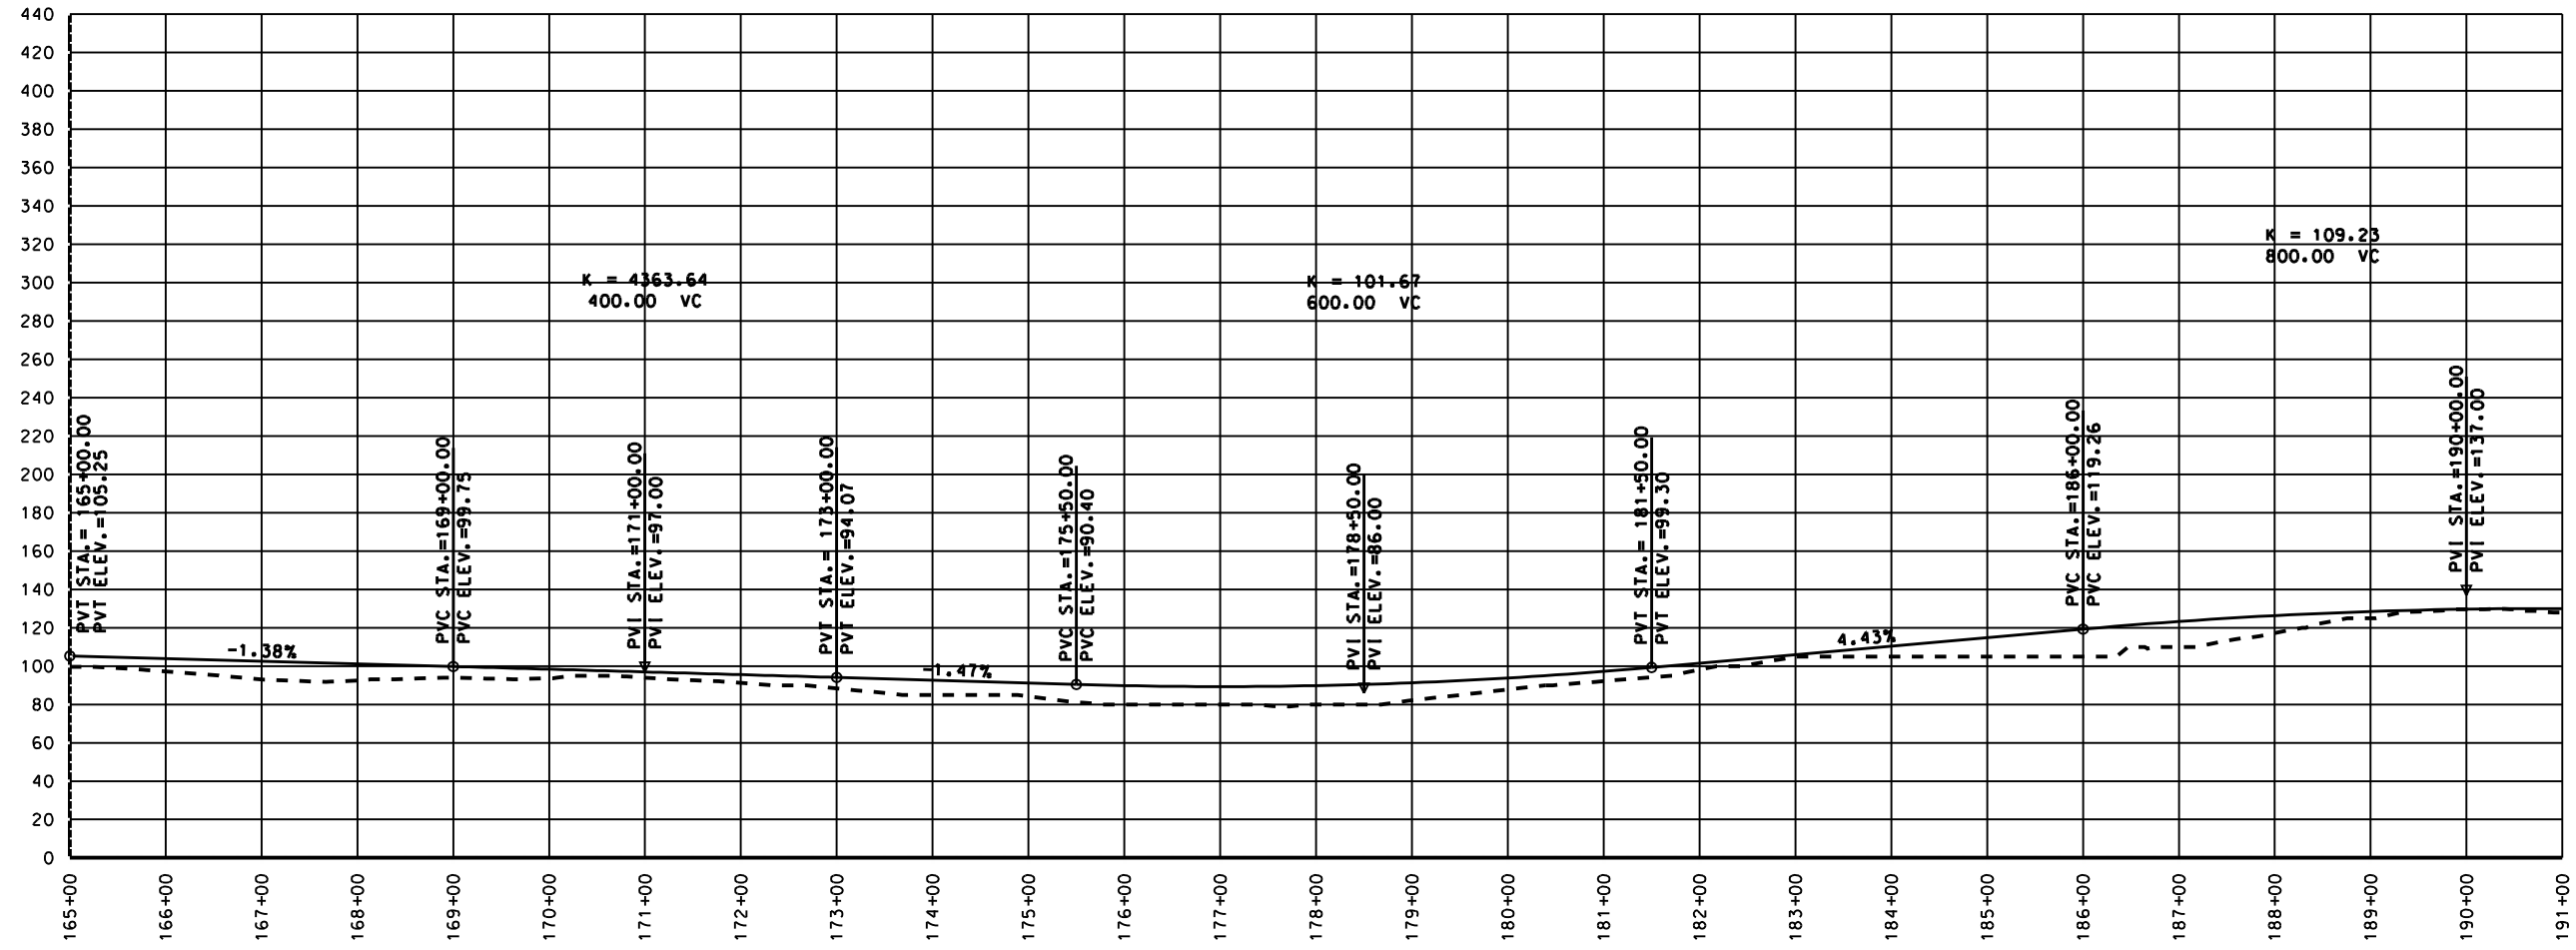

HDR ALASKA, Inc.


STATE OF ALASKA
DEPARTMENT OF TRANSPORTATION
AND PUBLIC FACILITIES

GRAVINA ACCESS
F-3
PLAN & PROFILE

SHEET NO.	TOTAL SHEETS	
6	13	
STATE	YEAR	
ALASKA	2008	
ADDENDUM NO.		
-		
PROJECT DESIGNATION		
REVISIONS		
NO.	DATE	DESCRIPTION



FILENAME: _____ PLOT DATE: _____
 SCALE: _____ CHECKED BY: _____ DATE: _____
 DRAWN BY: _____

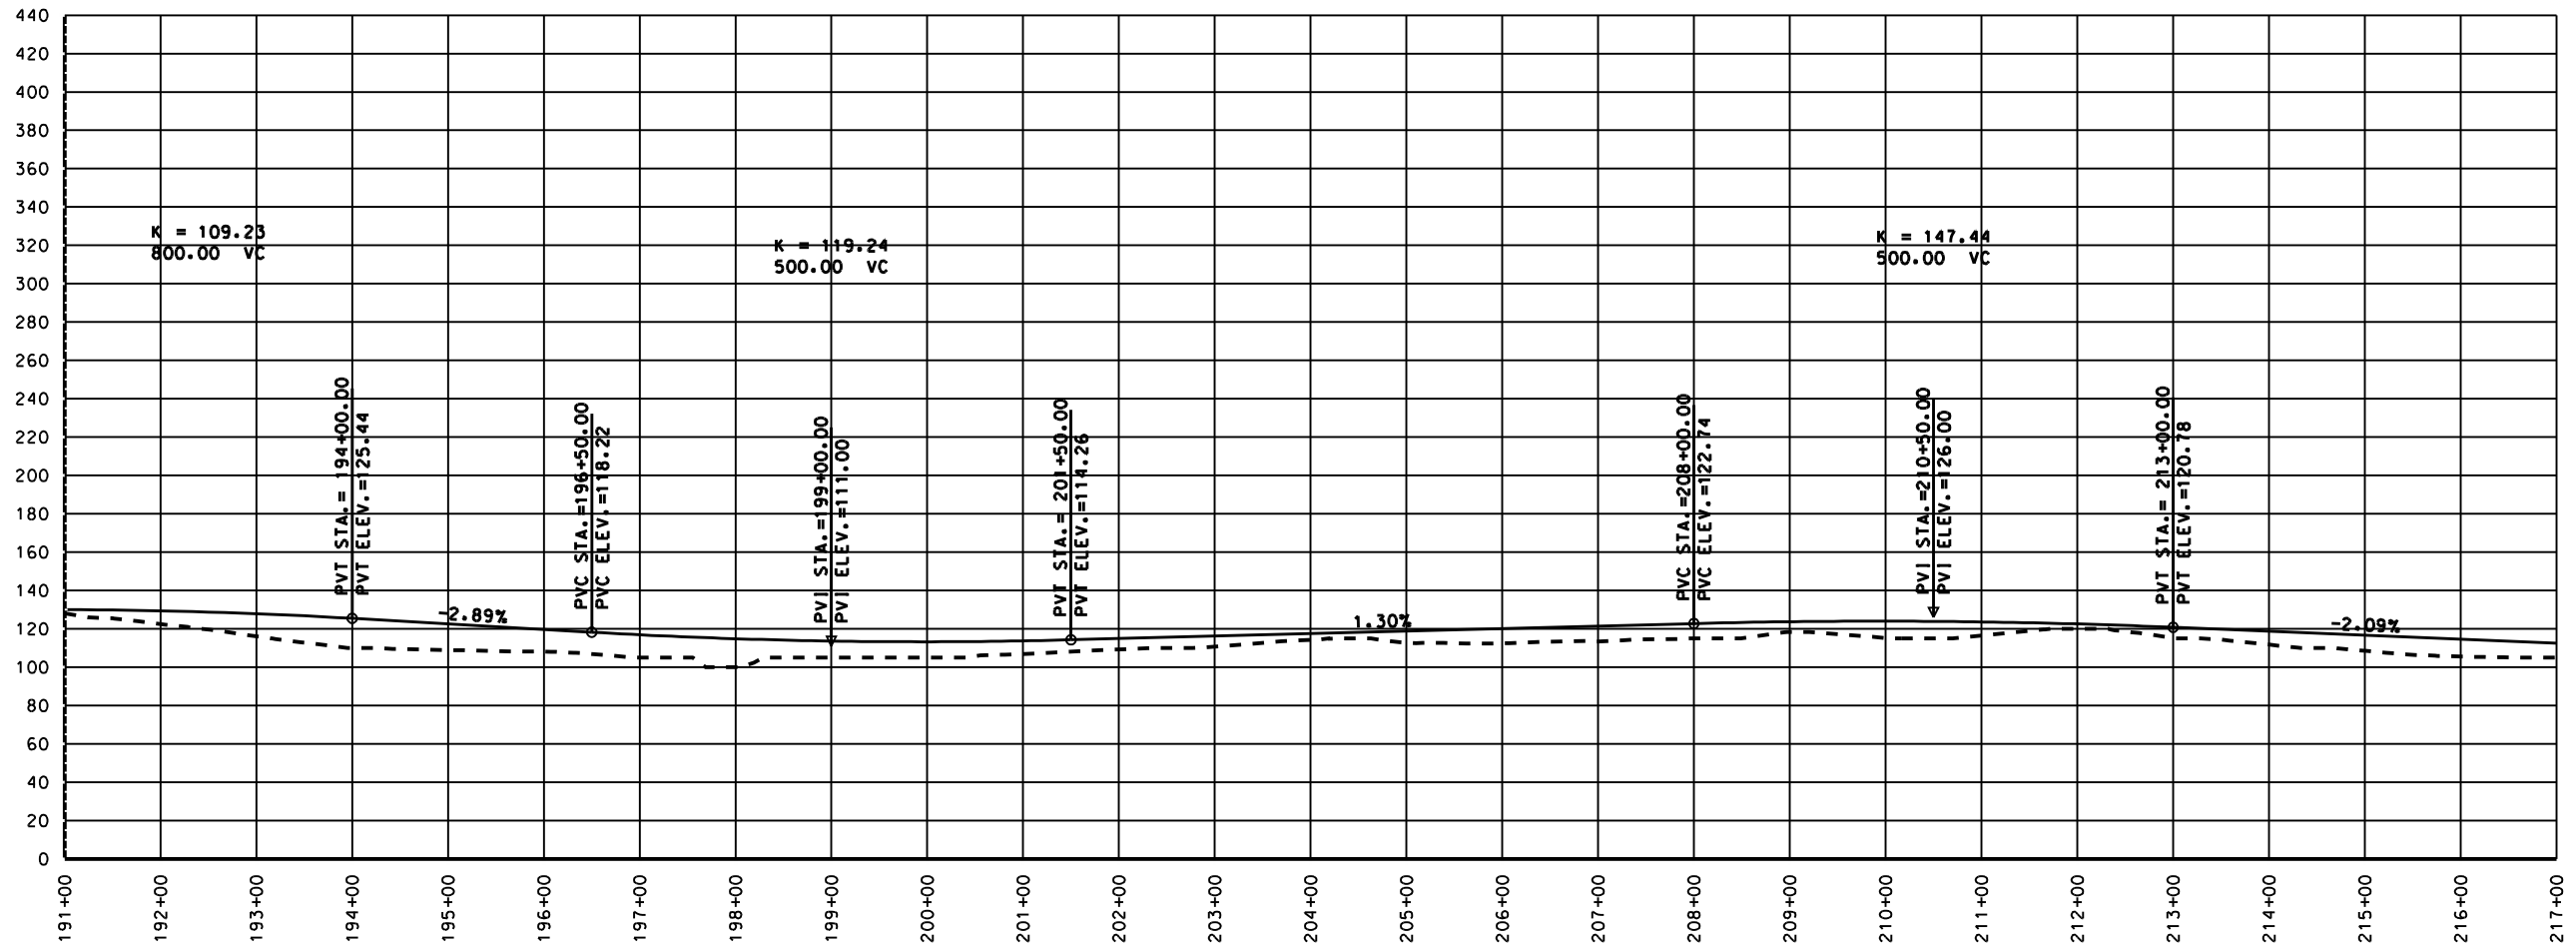


HDR ALASKA, Inc.
 STATE OF ALASKA
 DEPARTMENT OF TRANSPORTATION
 AND PUBLIC FACILITIES

GRAVINA ACCESS
 F-3
 PLAN & PROFILE

SHEET NO.	TOTAL SHEETS	
7	13	
STATE	YEAR	
ALASKA	2008	
ADDENDUM NO.		
-		
PROJECT DESIGNATION		
REVISIONS		
NO.	DATE	DESCRIPTION



FILENAME: _____ CHECKED BY: _____ DATE: _____
 SCALE: _____ DRAWN BY: _____ DATE: _____

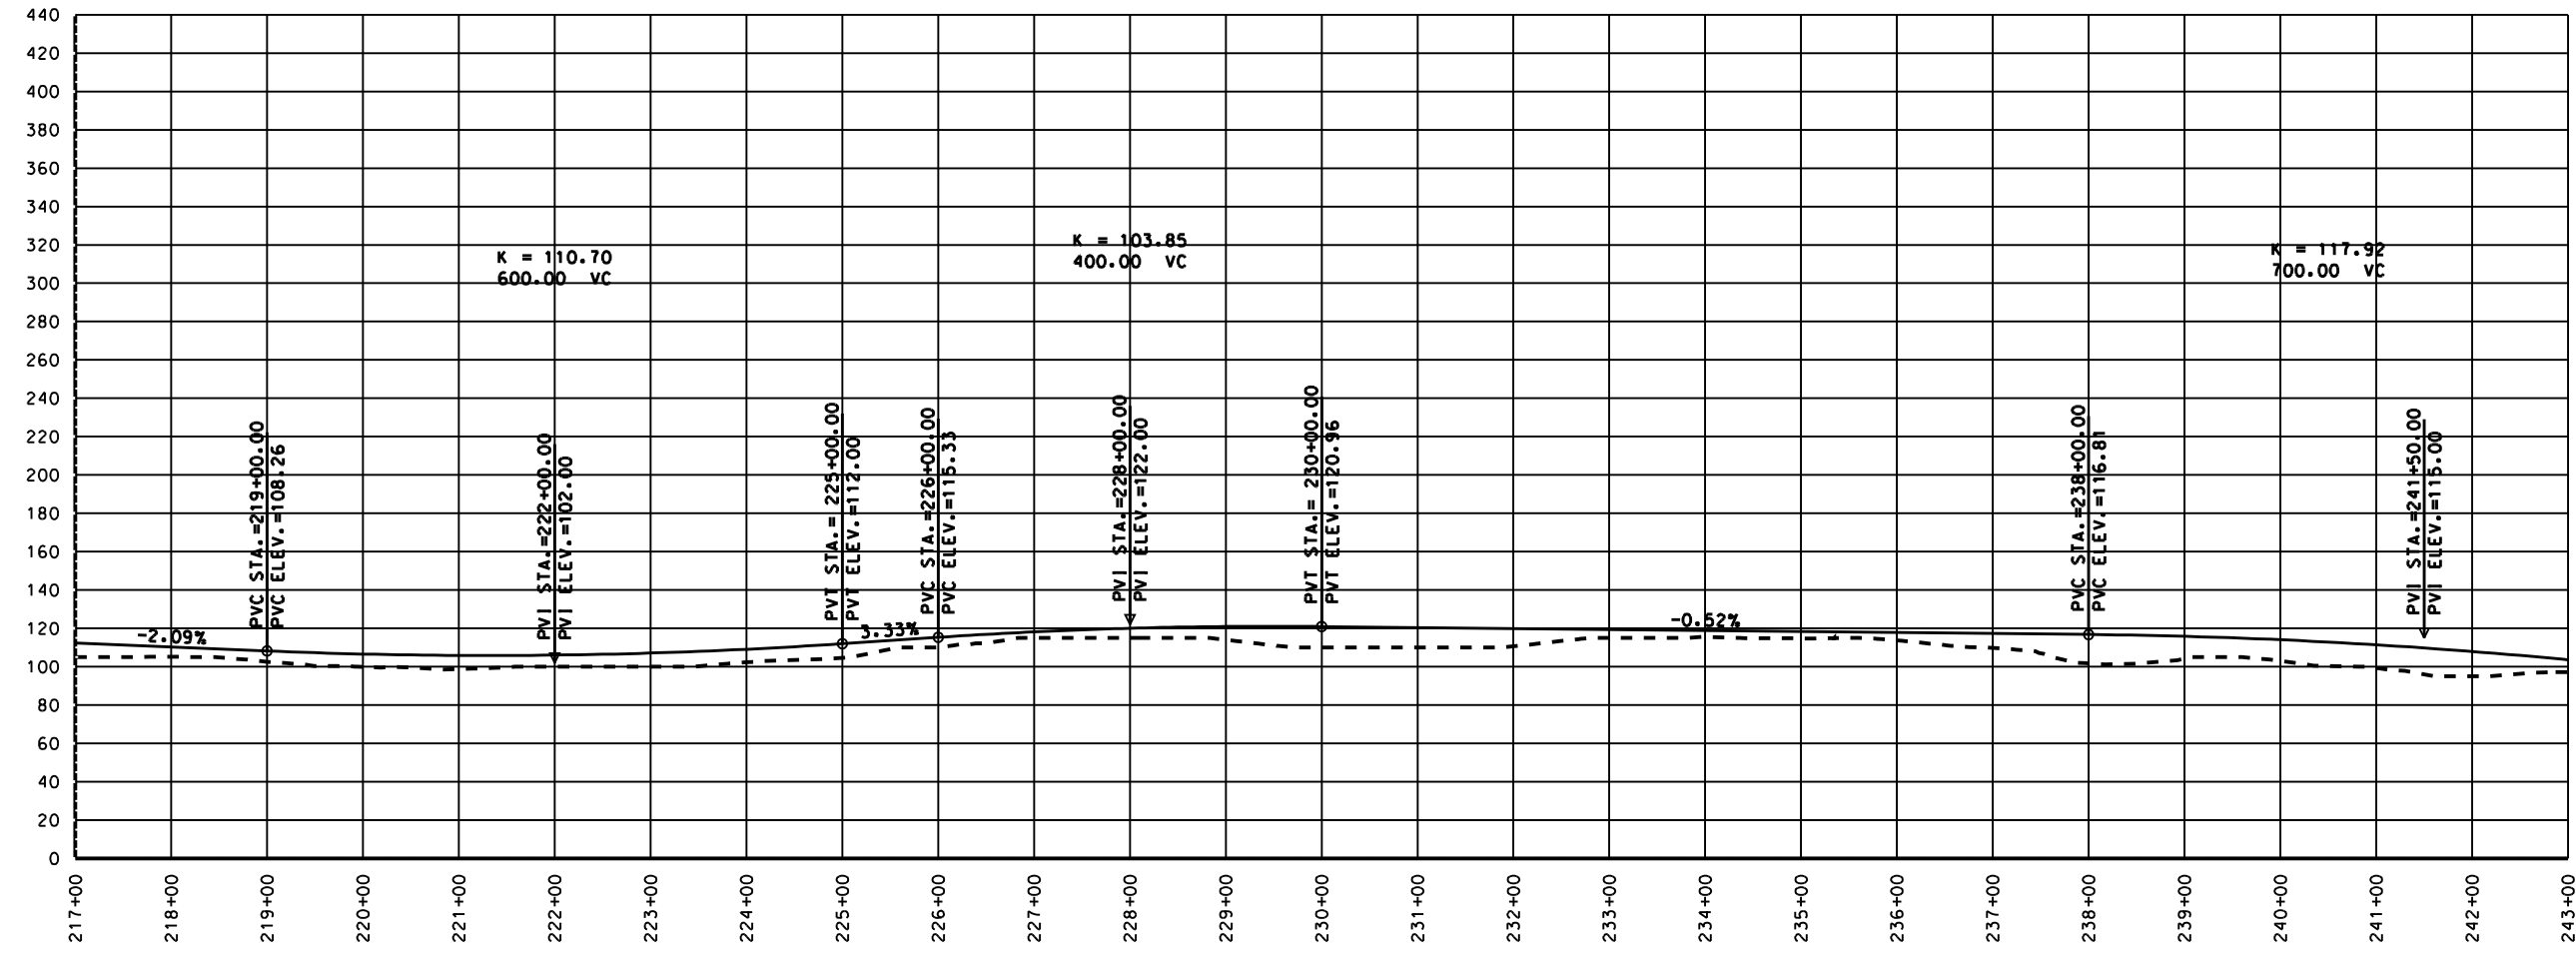

HDR ALASKA, Inc.


STATE OF ALASKA
DEPARTMENT OF TRANSPORTATION
AND PUBLIC FACILITIES

GRAVINA ACCESS
F-3
PLAN & PROFILE

SHEET NO.	TOTAL SHEETS	
8	13	
STATE	YEAR	
ALASKA	2008	
ADDENDUM NO.		
-		
PROJECT DESIGNATION		
REVISIONS		
NO.	DATE	DESCRIPTION



FILENAME: _____ CHECKED BY: _____ DATE: _____
 SCALE: _____ DRAWN BY: _____ DATE: _____

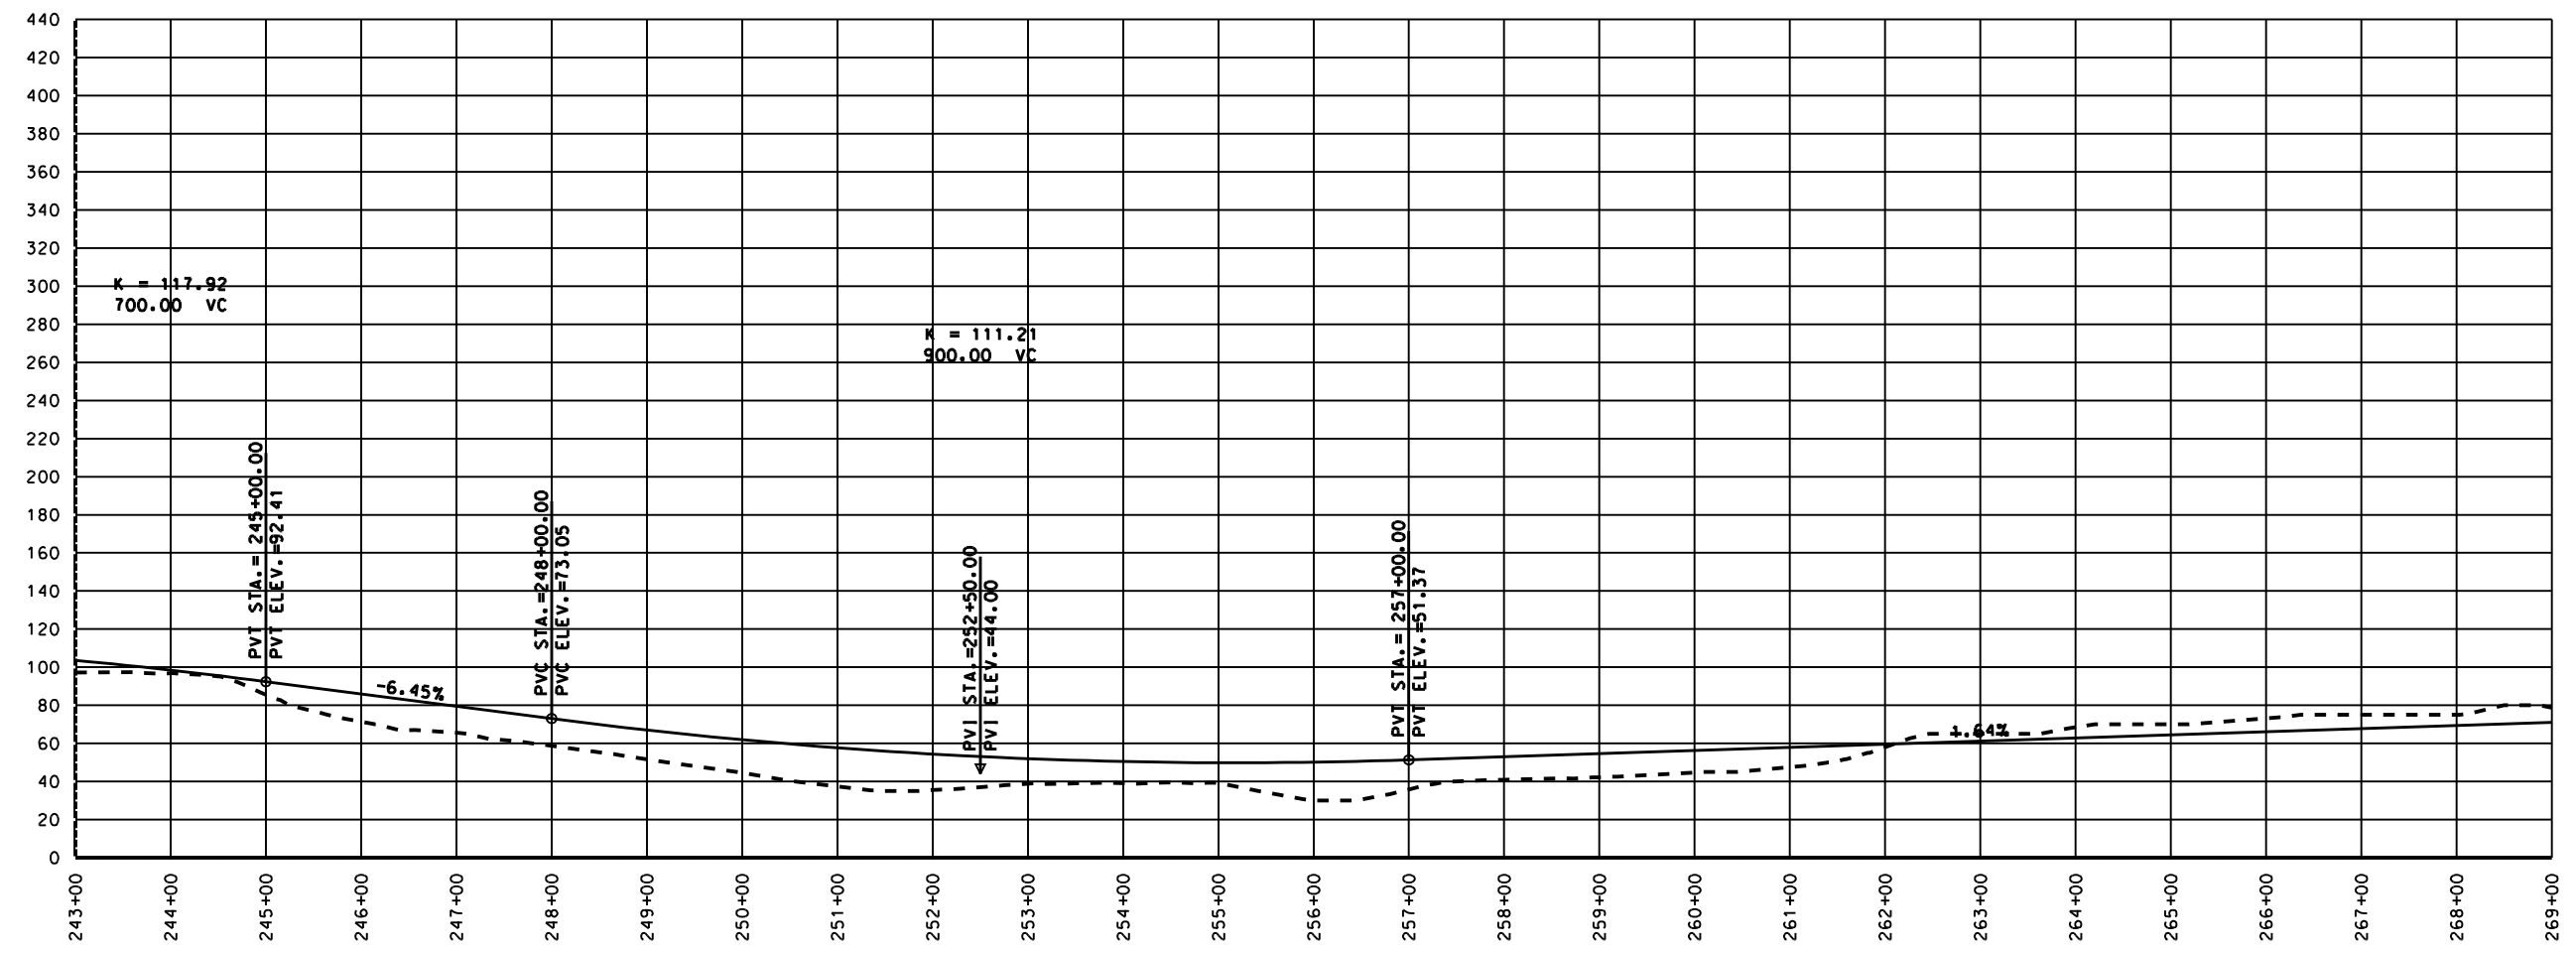


HDR ALASKA, Inc.
 STATE OF ALASKA
 DEPARTMENT OF TRANSPORTATION
 AND PUBLIC FACILITIES

GRAVINA ACCESS
 F-3
 PLAN & PROFILE

SHEET NO.	TOTAL SHEETS	
9	13	
STATE	YEAR	
ALASKA	2008	
ADDENDUM NO.		
-		
PROJECT DESIGNATION		
-		
REVISIONS		
NO.	DATE	DESCRIPTION



FILENAME: _____ PLOT DATE: _____
 SCALE: _____ CHECKED BY: _____ DATE: _____
 DRAWN BY: _____

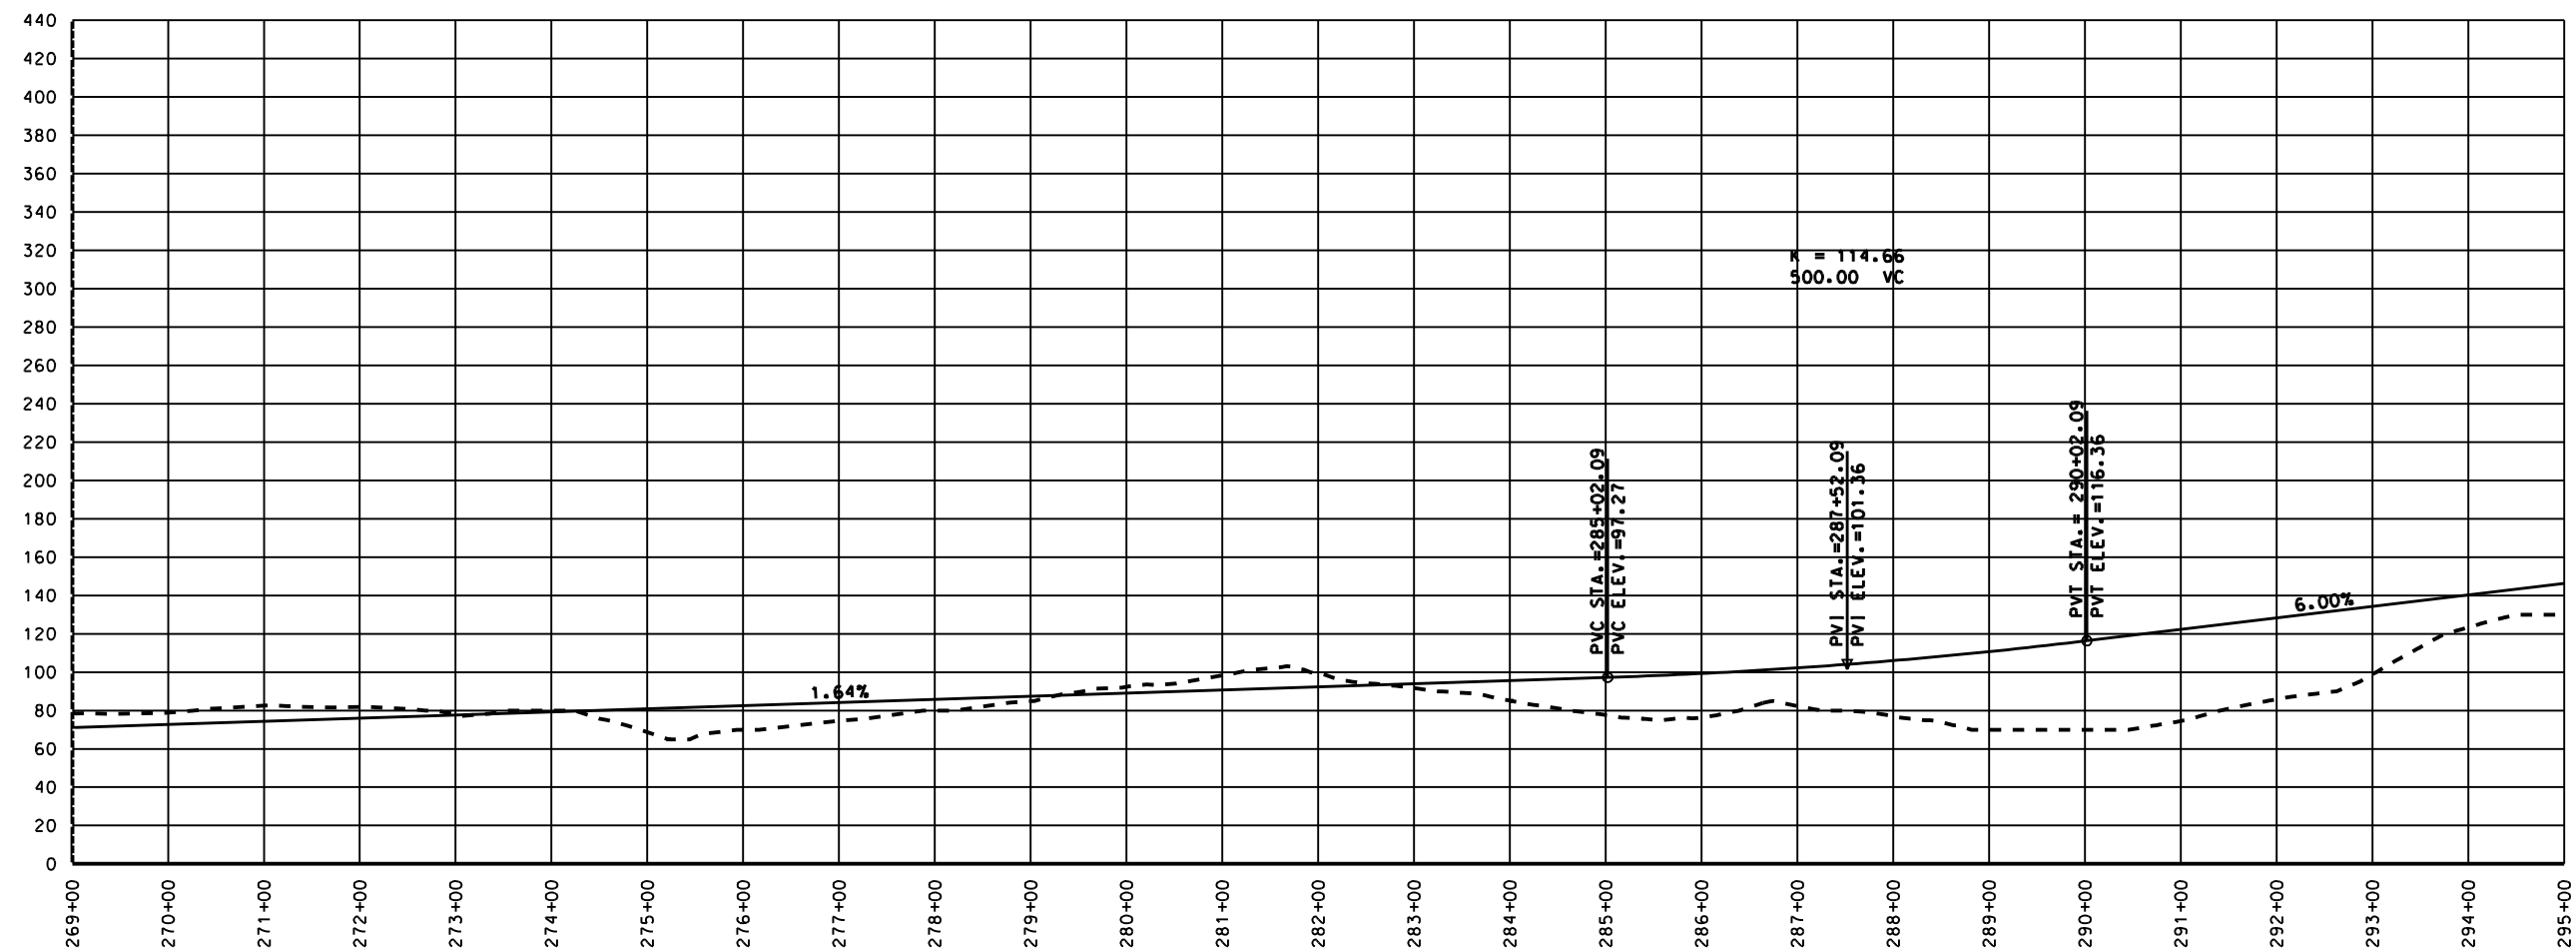

HDR ALASKA, Inc.


STATE OF ALASKA
DEPARTMENT OF TRANSPORTATION
AND PUBLIC FACILITIES

GRAVINA ACCESS



F-3

PLAN & PROFILE

SHEET NO.	TOTAL SHEETS	
10	13	
STATE	YEAR	
ALASKA	2008	
ADDENDUM NO.		
-		
PROJECT DESIGNATION		
REVISIONS		
NO.	DATE	DESCRIPTION

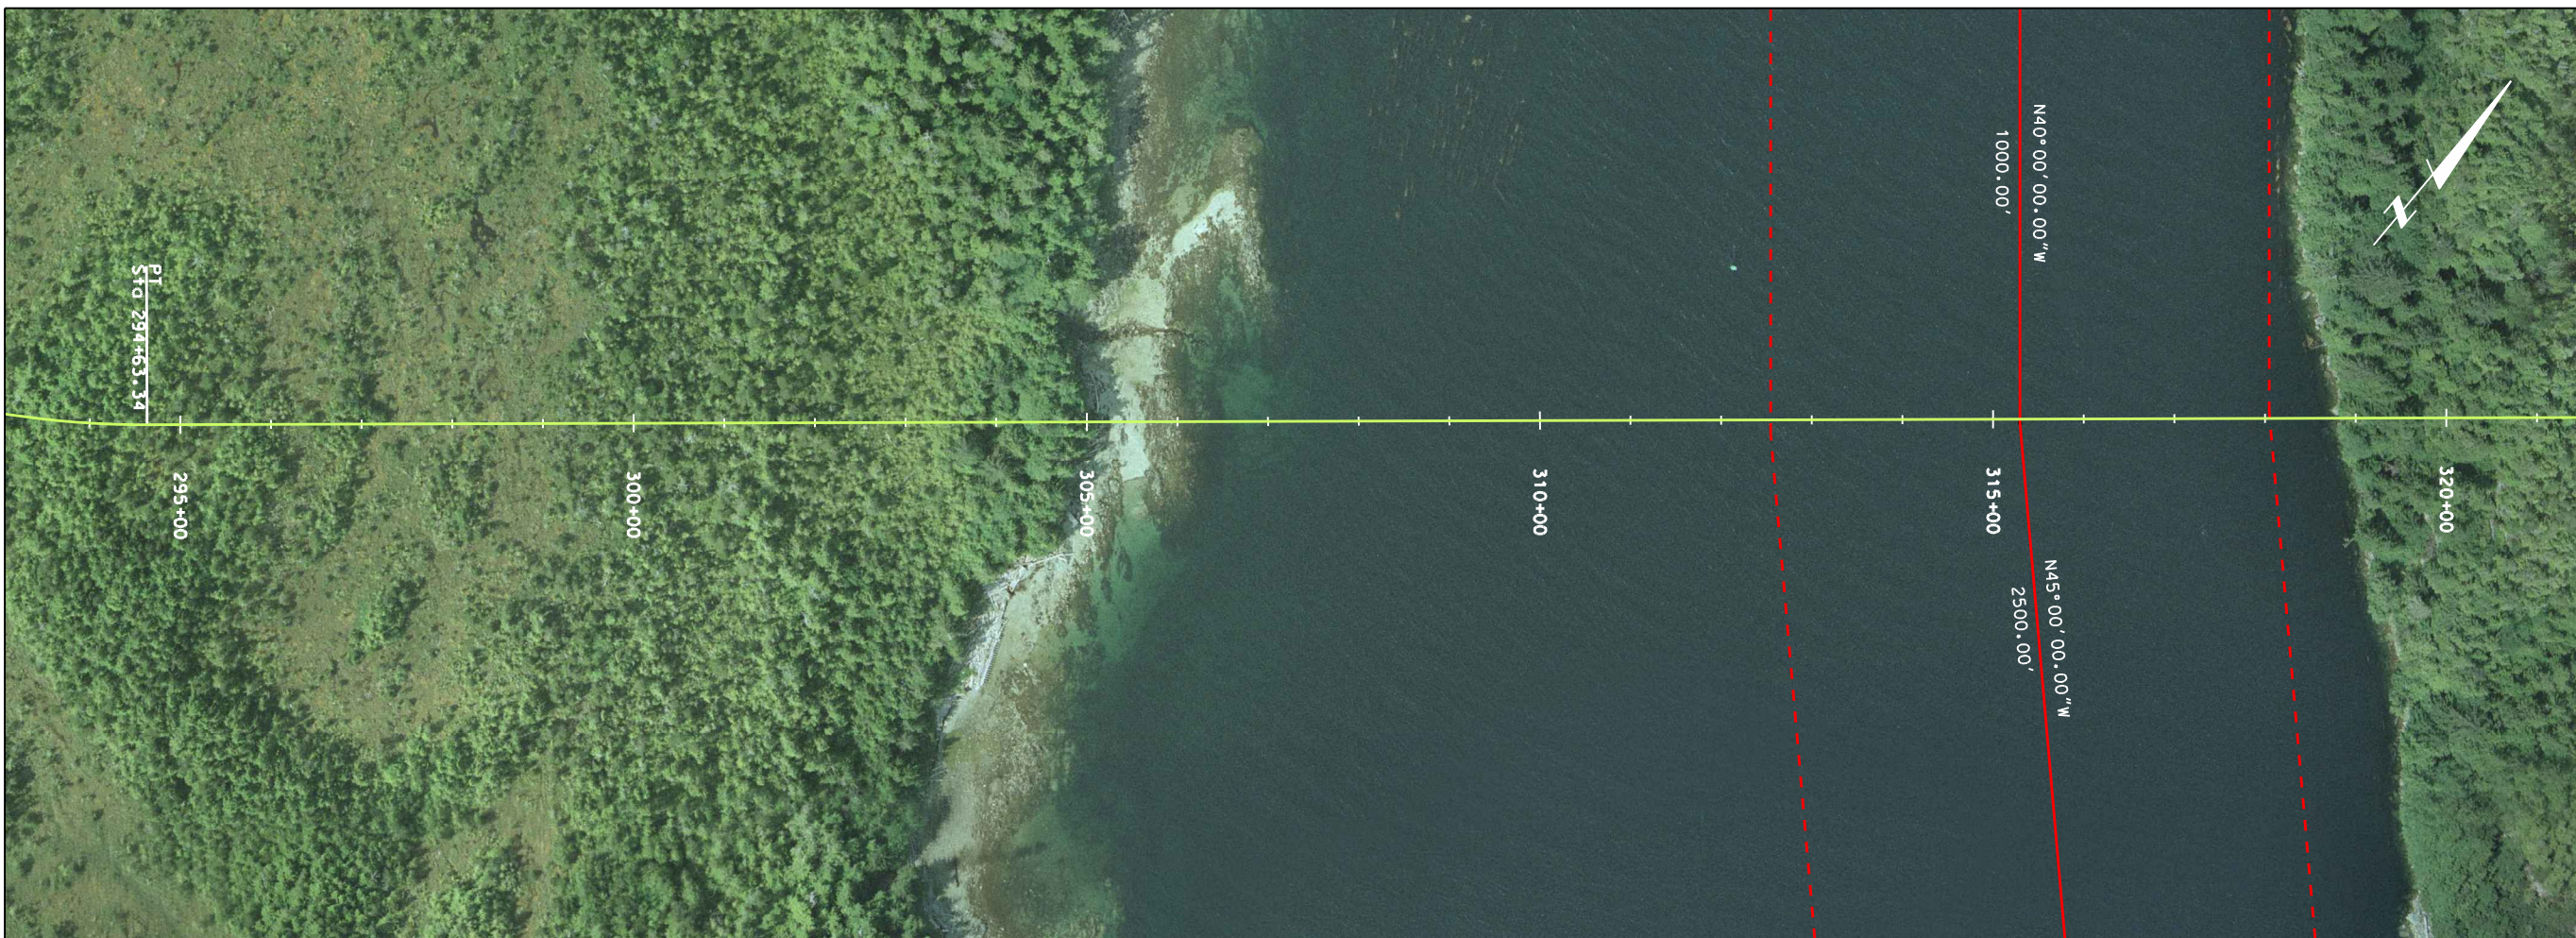

FILENAME: _____ PLOT DATE: _____ CHECKED BY: _____ DATE: _____
 SCALE: _____ PLOT SCALE: _____ DRAWN BY: _____

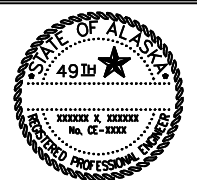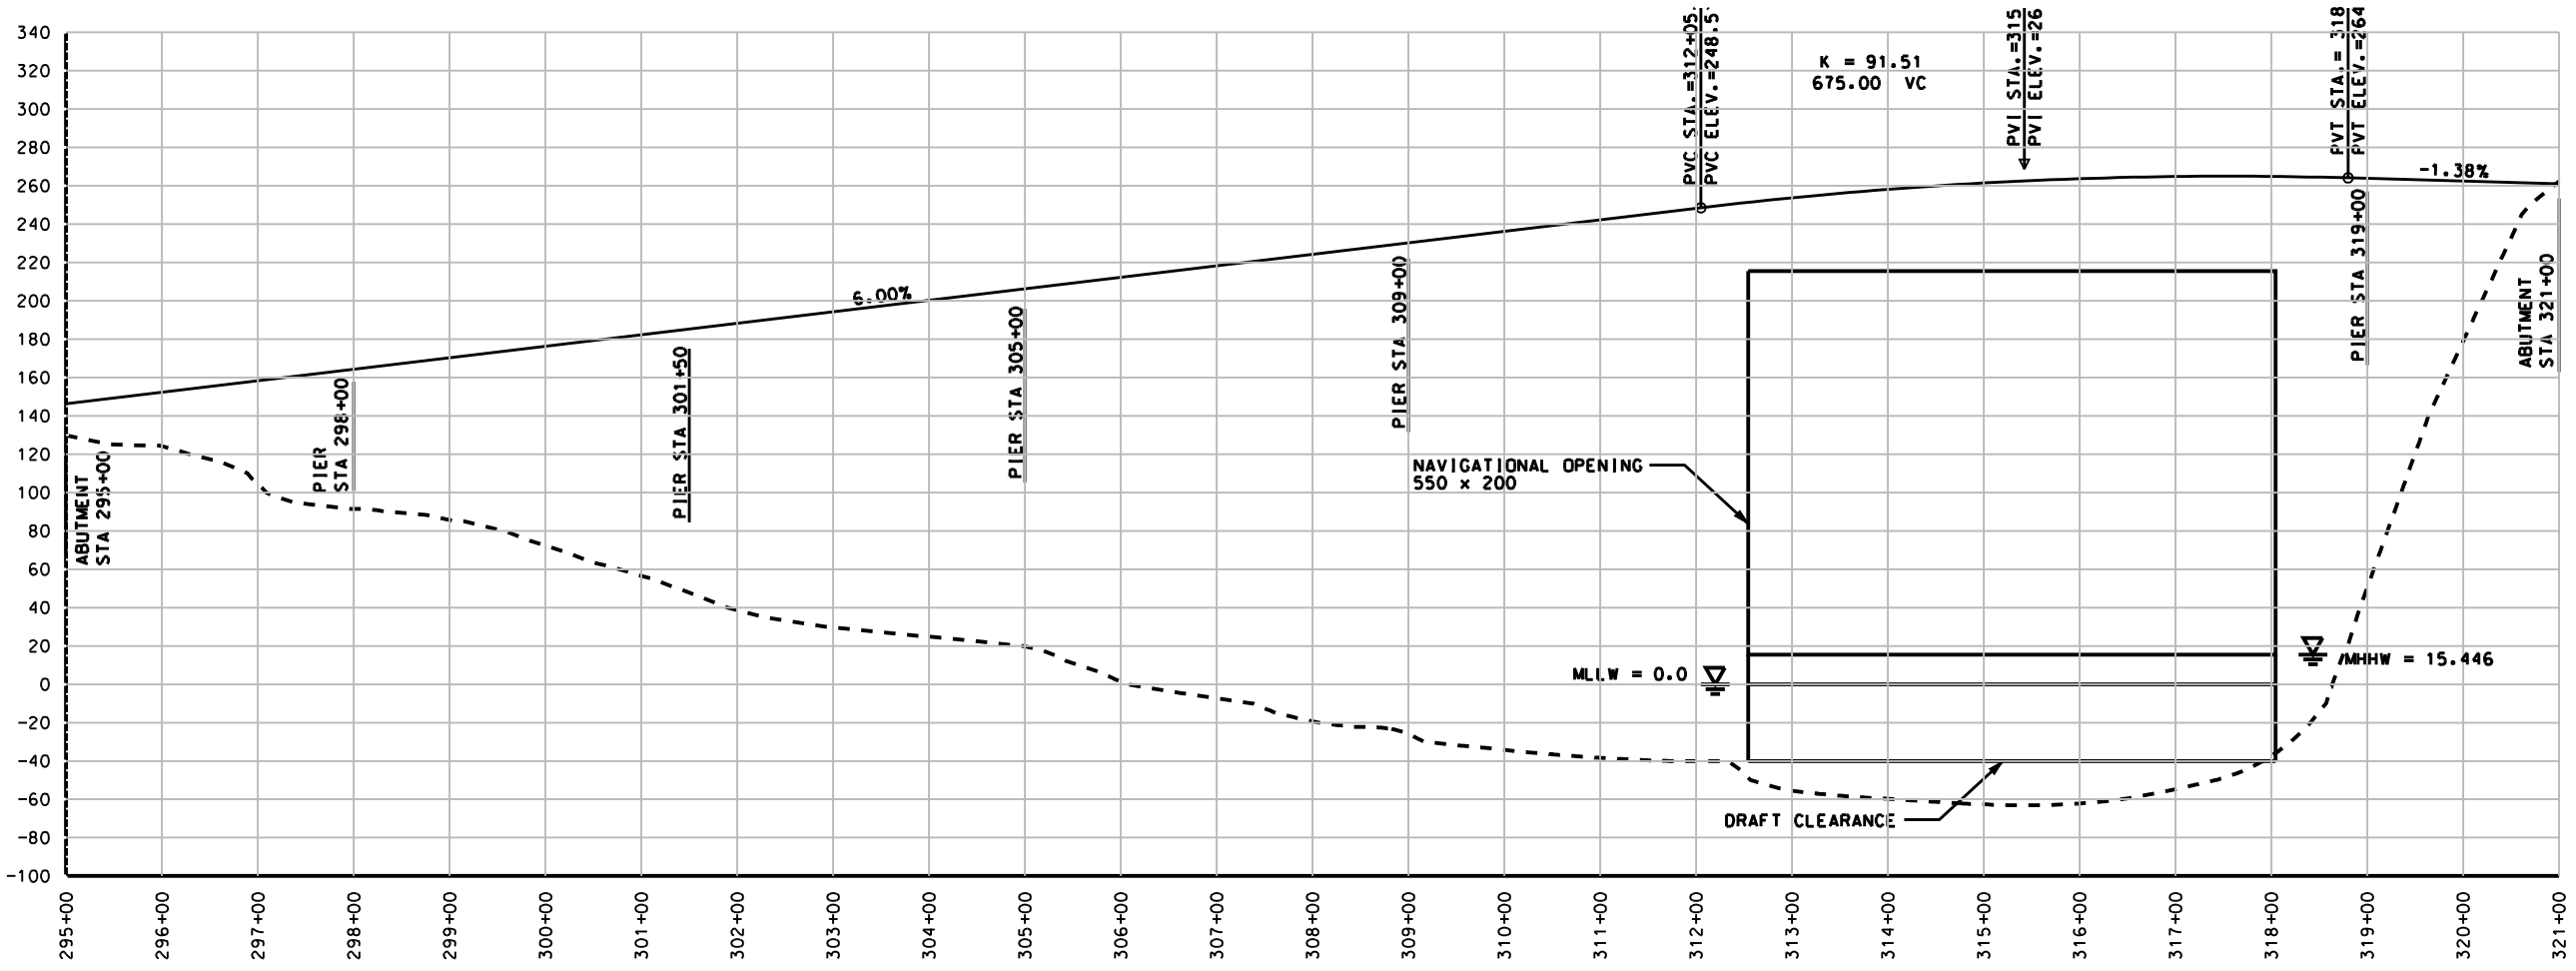


HDR ALASKA, Inc.
STATE OF ALASKA
DEPARTMENT OF TRANSPORTATION
AND PUBLIC FACILITIES

GRAVINA ACCESS
F-3
PLAN & PROFILE

SHEET NO.	TOTAL SHEETS	
11	13	
STATE	YEAR	
ALASKA	2008	
ADDENDUM NO.		
-		
PROJECT DESIGNATION		
REVISIONS		
NO.	DATE	DESCRIPTION



FILENAME: _____ PLOT DATE: _____
 CHECKED BY: _____ DRAWN BY: _____
 SCALE: _____

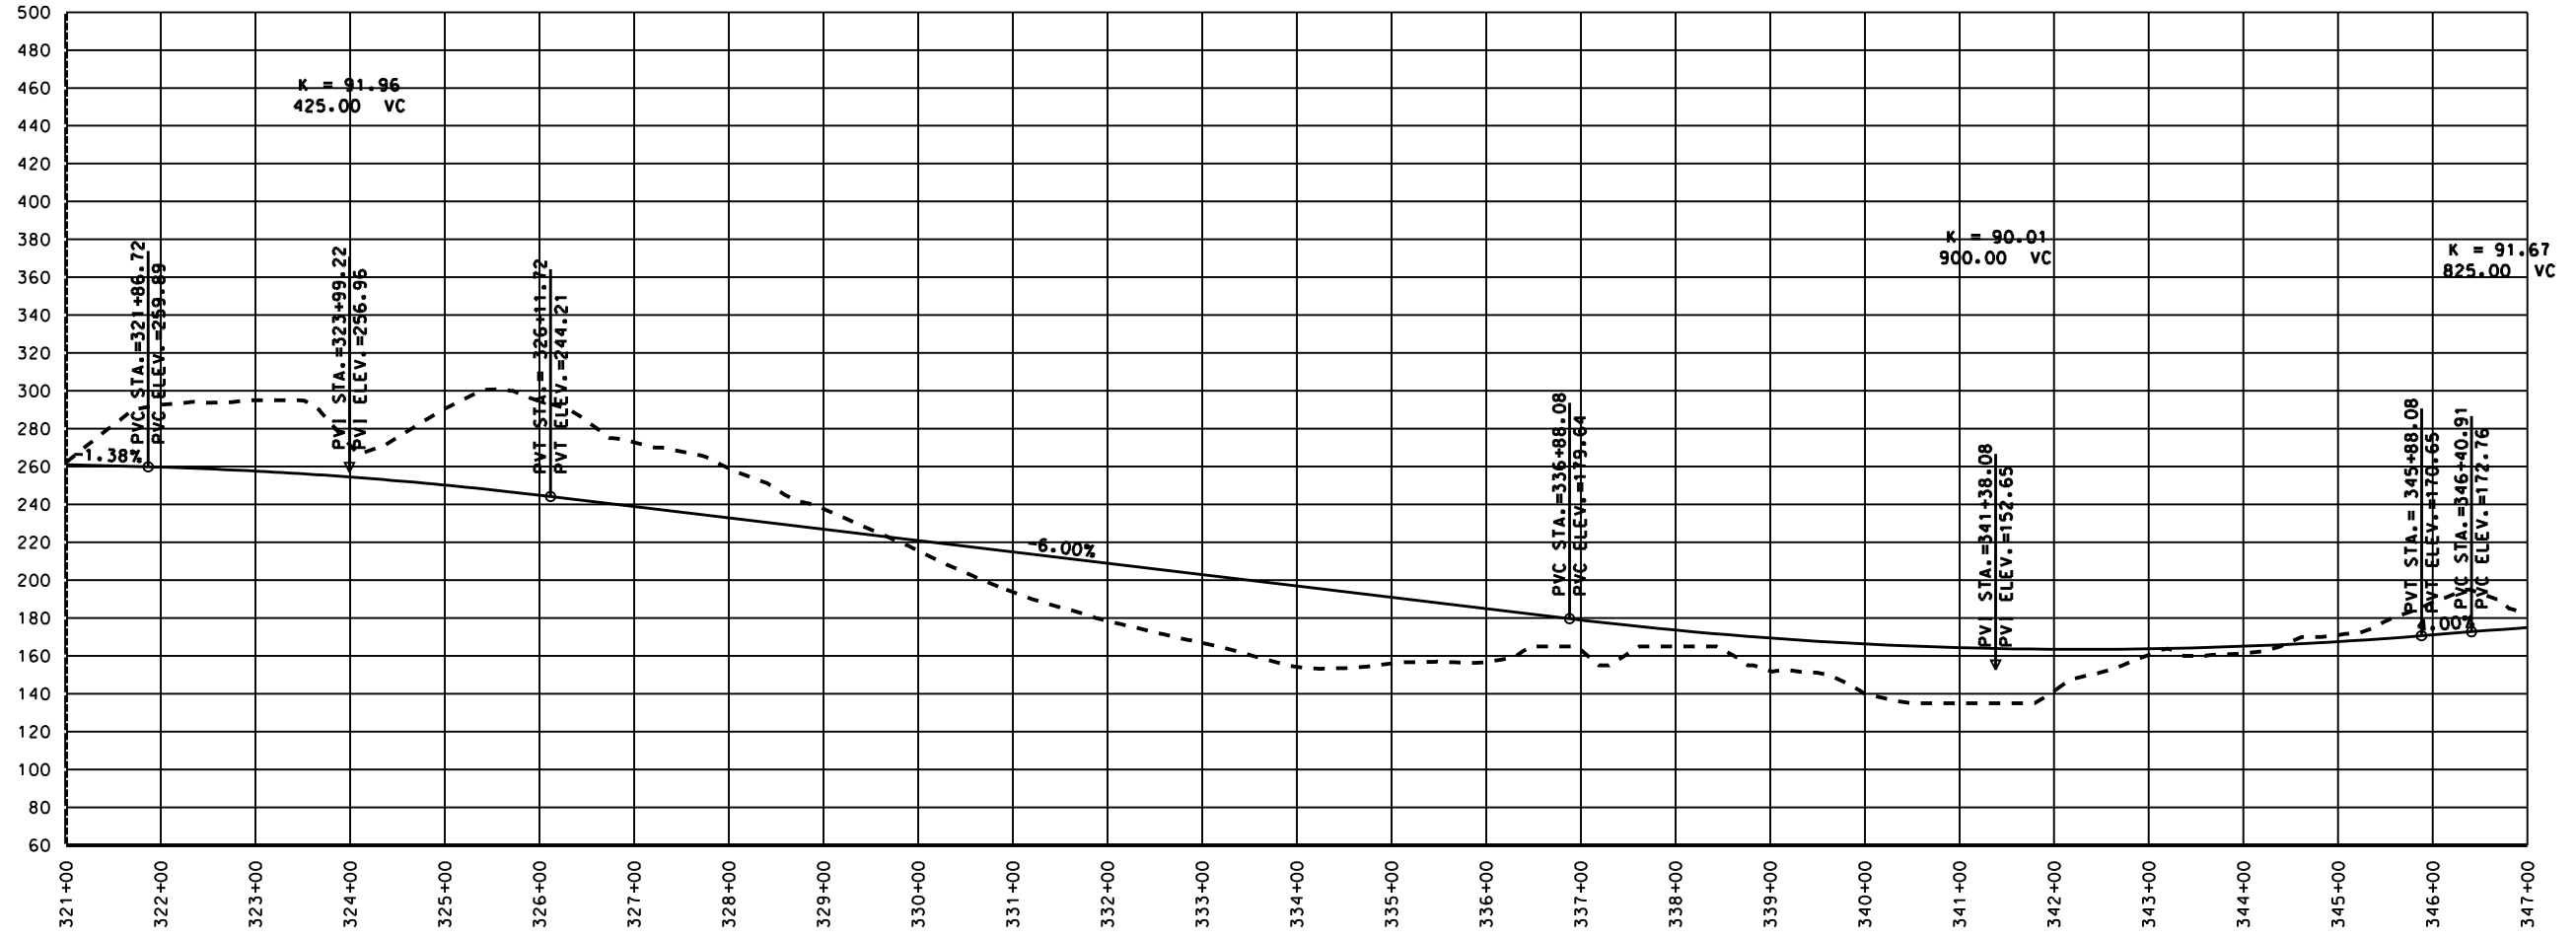


HDR ALASKA, Inc.
 STATE OF ALASKA
 DEPARTMENT OF TRANSPORTATION
 AND PUBLIC FACILITIES

GRAVINA ACCESS
 F-3
 PLAN & PROFILE

SHEET NO.	TOTAL SHEETS	
12	13	
STATE	YEAR	
ALASKA	2008	
ADDENDUM NO.		
-		
PROJECT DESIGNATION		
-		
REVISIONS		
NO.	DATE	DESCRIPTION




FILENAME: _____ PLOT DATE: _____ CHECKED BY: _____ DATE: _____
 SCALE: _____ PLOT SCALE: _____ DRAWN BY: _____

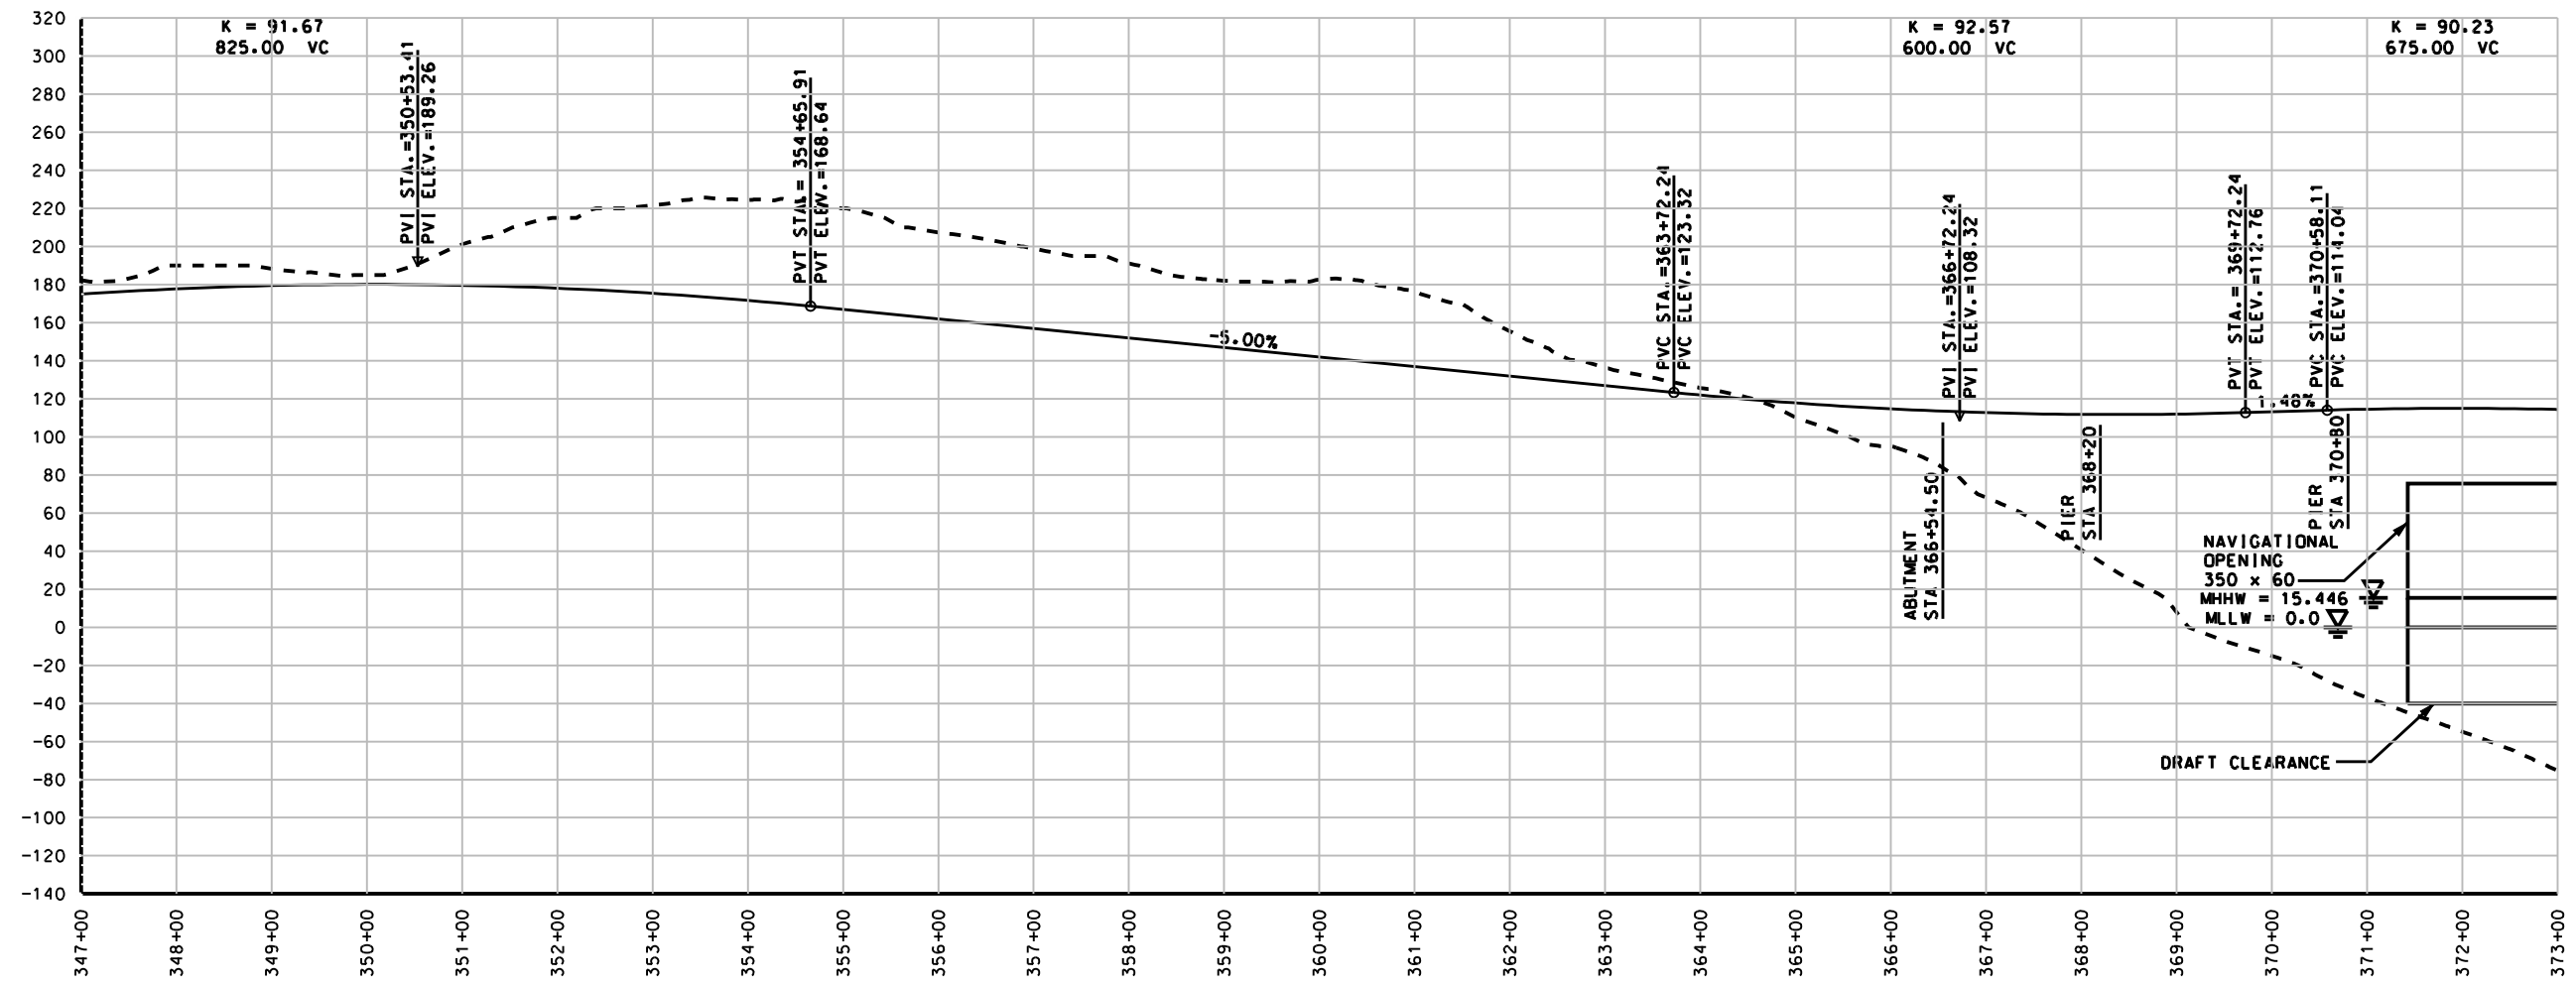

HDR ALASKA, Inc.
 STATE OF ALASKA
 DEPARTMENT OF TRANSPORTATION
 AND PUBLIC FACILITIES

GRAVINA ACCESS
 F-3
 PLAN & PROFILE

SHEET NO.	TOTAL SHEETS	
13	13	
STATE	YEAR	
ALASKA	2008	
ADDENDUM NO.		
-		
PROJECT DESIGNATION		
-		
REVISIONS		
NO.	DATE	DESCRIPTION

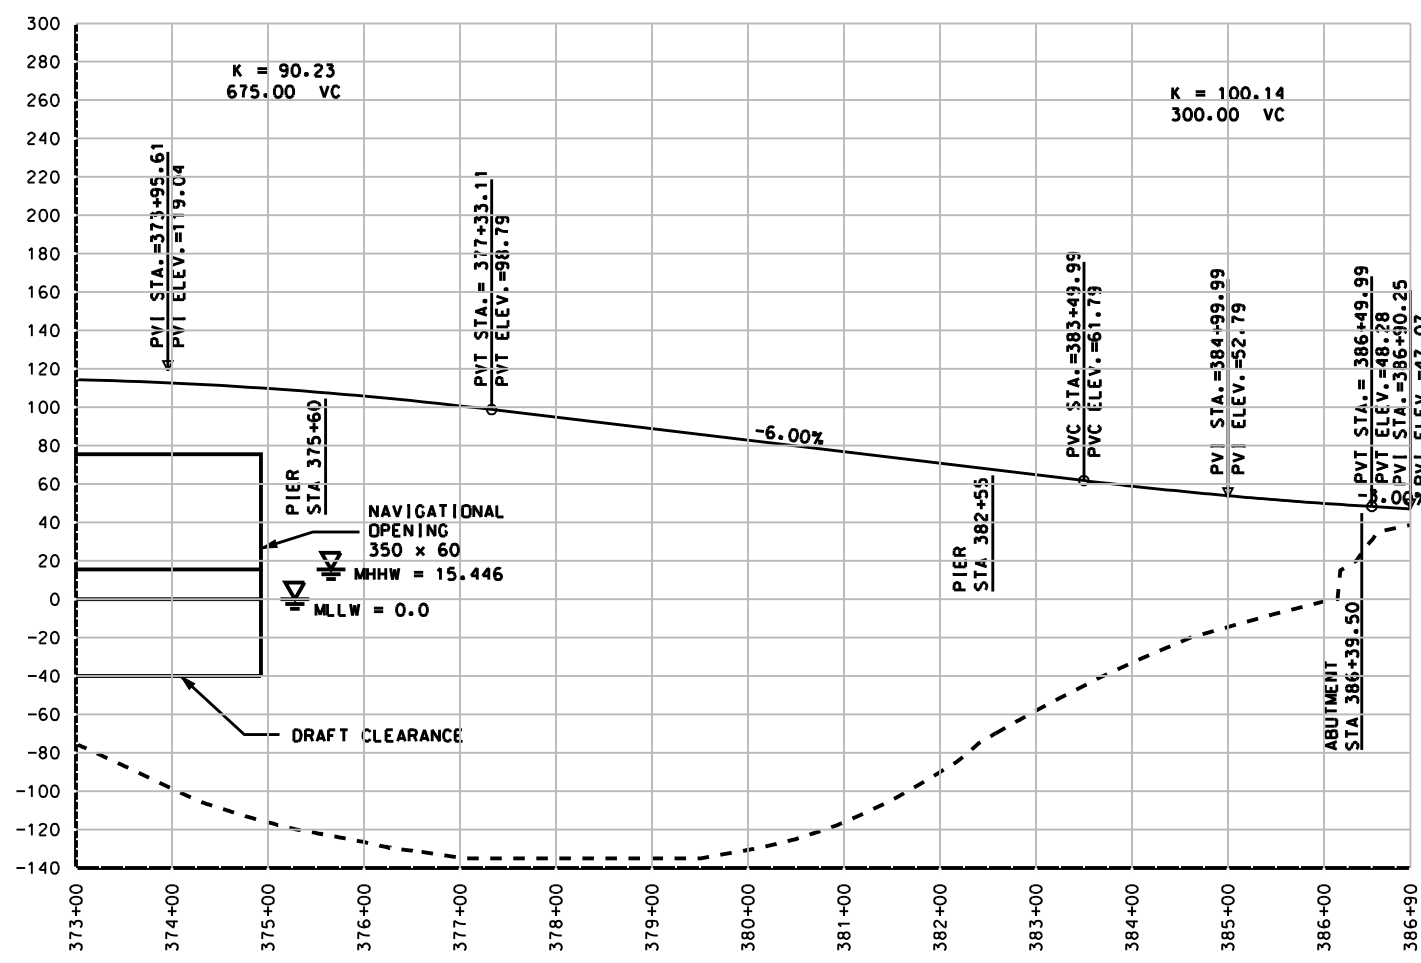

FILE NAME: _____ PLOT DATE: _____ CHECKED BY: _____ DATE: _____
 SCALE: _____ PLOT SCALE: _____ DRAWN BY: _____



HDR ALASKA, Inc.

STATE OF ALASKA
 DEPARTMENT OF TRANSPORTATION
 AND PUBLIC FACILITIES

GRAVINA ACCESS
 F-3

PLAN & PROFILE