



**STATE OF ALASKA  
DEPARTMENT OF TRANSPORTATION  
AND PUBLIC FACILITIES  
SOUTHCOST REGION**

**Interim  
Work Authorization**

Project No.: AIP 3-02-0111-006-2020 / Z675170000

IWA No. 11

Project Name: GST Airport Apron, Runway, and Taxiway Pavement Rehab

Contractor: Secon  
Address: P.O. Box 32159  
Juneau, AK 99803

Estimated amount  
of IWA: \$50,000

Recommended By: \_\_\_\_\_ Date: 4/21/21

Project Engineer

Approved By: John Kajdan Date: 4/21/21  
Department *(can be verbal)*

Acknowledged By: \_\_\_\_\_ Date: \_\_\_\_\_  
Contractor's Representative

Permission for previously submitted subcontractor(s) to perform all or portions of the work described herein is as checked:  Yes  No  N/A.

The following change(s) in the above Contract are hereby made in accordance with the terms of the Contract and under the terms and conditions stated below. Price adjustments resulting from inaccurate cost and pricing data are subject to the provisions of AS 36.30.400(c). This document shall become an interim amendment to the Contract and all provisions of the Contract will be applicable. Items not mentioned shall not be affected by this document. This document shall be superseded by a subsequent Change Order, which will address any adjustments to contract time.


**Basis of Payment (Check One)**

- Payment for the following work will be paid per Section 90-05 of the Standard Specifications.
- Payment for the following work will be paid per the unit prices and method of measurement stated.
- Payment for the following work will be paid as a lump sum item.

**DESCRIPTION OF CHANGE (Use Continuation Sheet 25D-065 as Required)**

The Basis of Payment for the Work in this IWA has not yet been agreed upon thru the RFP process. This IWA authorizes Time and Materials compensation for the Contractor to haul and stockpile excess RAP that is not used for new HMA, aggregate basecourse, or suitable fill. Excess RAP shall be hauled to its appropriate color-coded location as shown on the attached hauling map. Exact locations of colored zones will be determined in the field by a DOT representative.

# Asphalt Material Handling Map

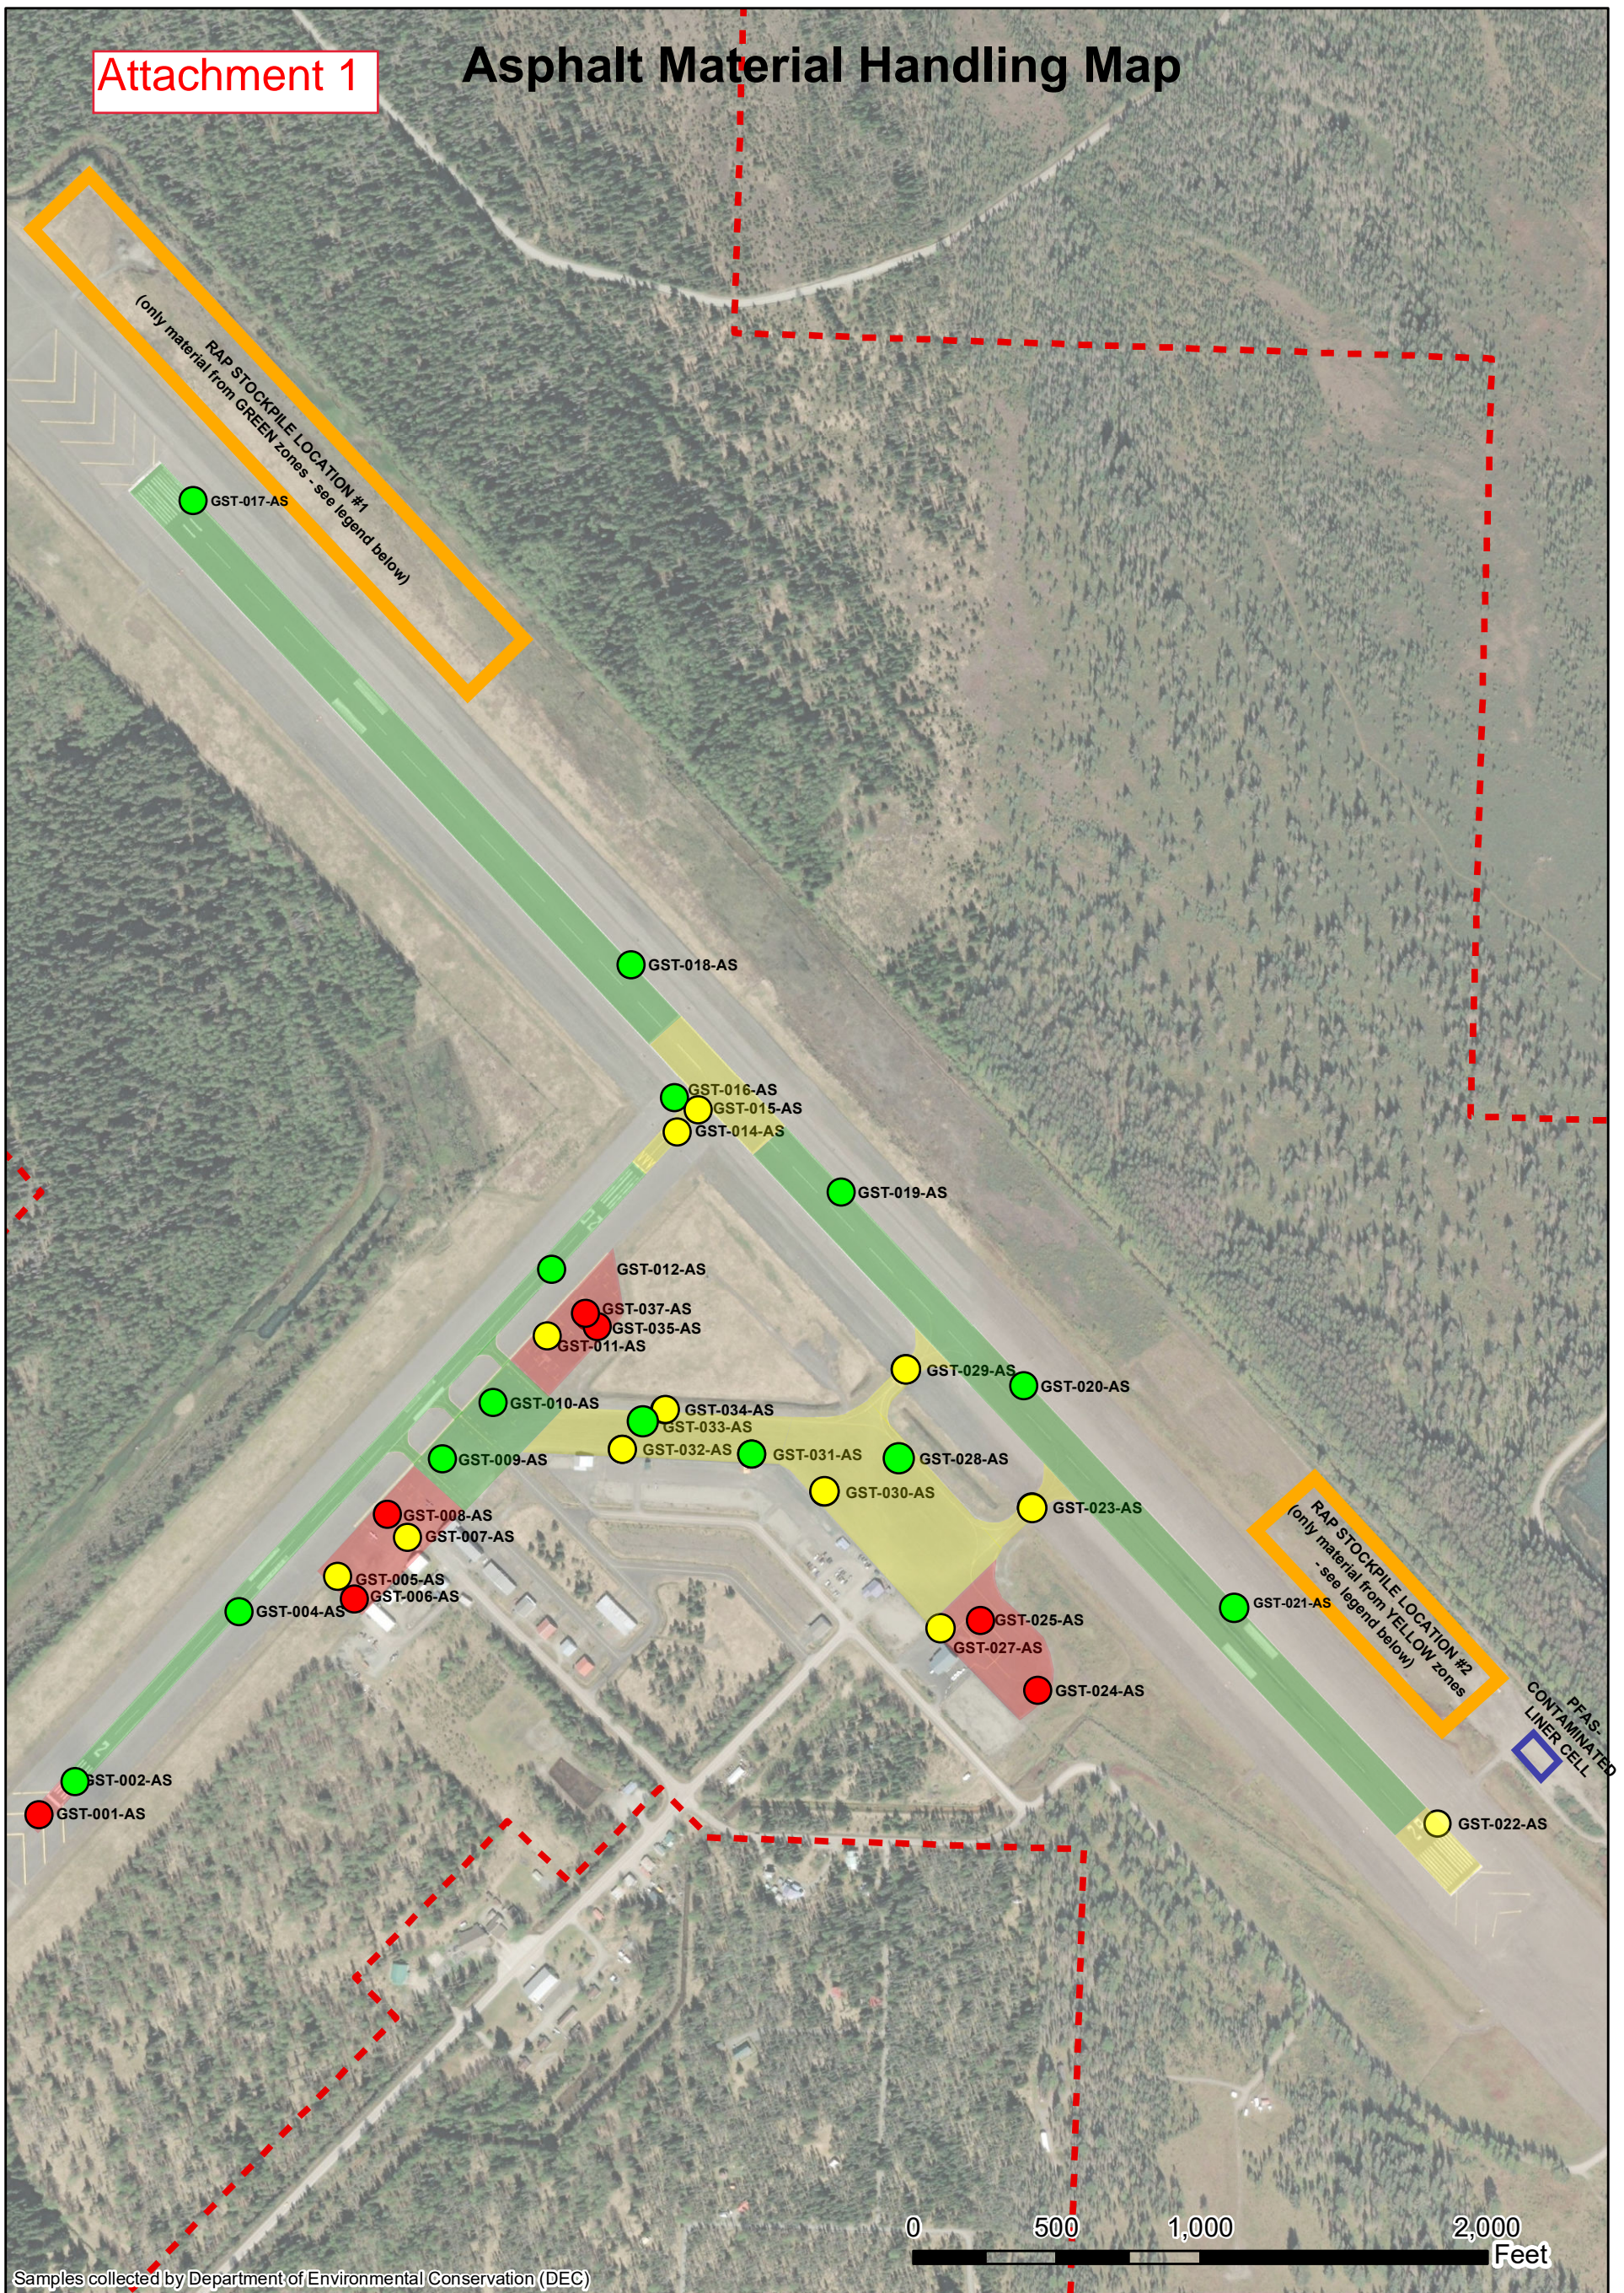

Samples collected by Department of Environmental Conservation (DEC)



Map source: Esri, DigitalGlobe, GeoEye, Earthstar Geographics, CNE/S/Airbus DS, USDA, USGS, AeroGRID, IGN, and the GIS User Community

## LEGEND


- Results Pending
- PFAS Not Detected
- PFAS Detected Below Regulatory Limit
- PFAS Detected Above Regulatory Limit
- - - Airport Property Boundary
- Asphalt may be: 1) recycled into new asphalt, 2) may be blended into the base, 3) may be used as a pad under the PFAS-contaminated liner cell, or 4) stockpiled unlined in RAP Stockpile Location #1
- Asphalt may be: 1) blended into the base in area generated, 2) may be used as a pad under the PFAS-contaminated liner cell, or 3) stockpiled unlined in RAP Stockpile Location #2
- Asphalt may only be: 1) blended into the base in area generated, 2) placed in G.A. expansion area and must be capped at completion, 3) temporarily stockpiled within the area generated, or 4) contained within the PFAS-contaminated liner cell.

April 19, 2021

FILE Q:\a\67517\Plans\67517\_F1-F8\_PLANS\_stockpiles.dwg  
 DATE 4/21/2021 14:10 LAYOUT F1  
 DESIGNED T. FAGNANT  
 CHECKED C. TRIPP  
 DRAFTED T. FAGNANT

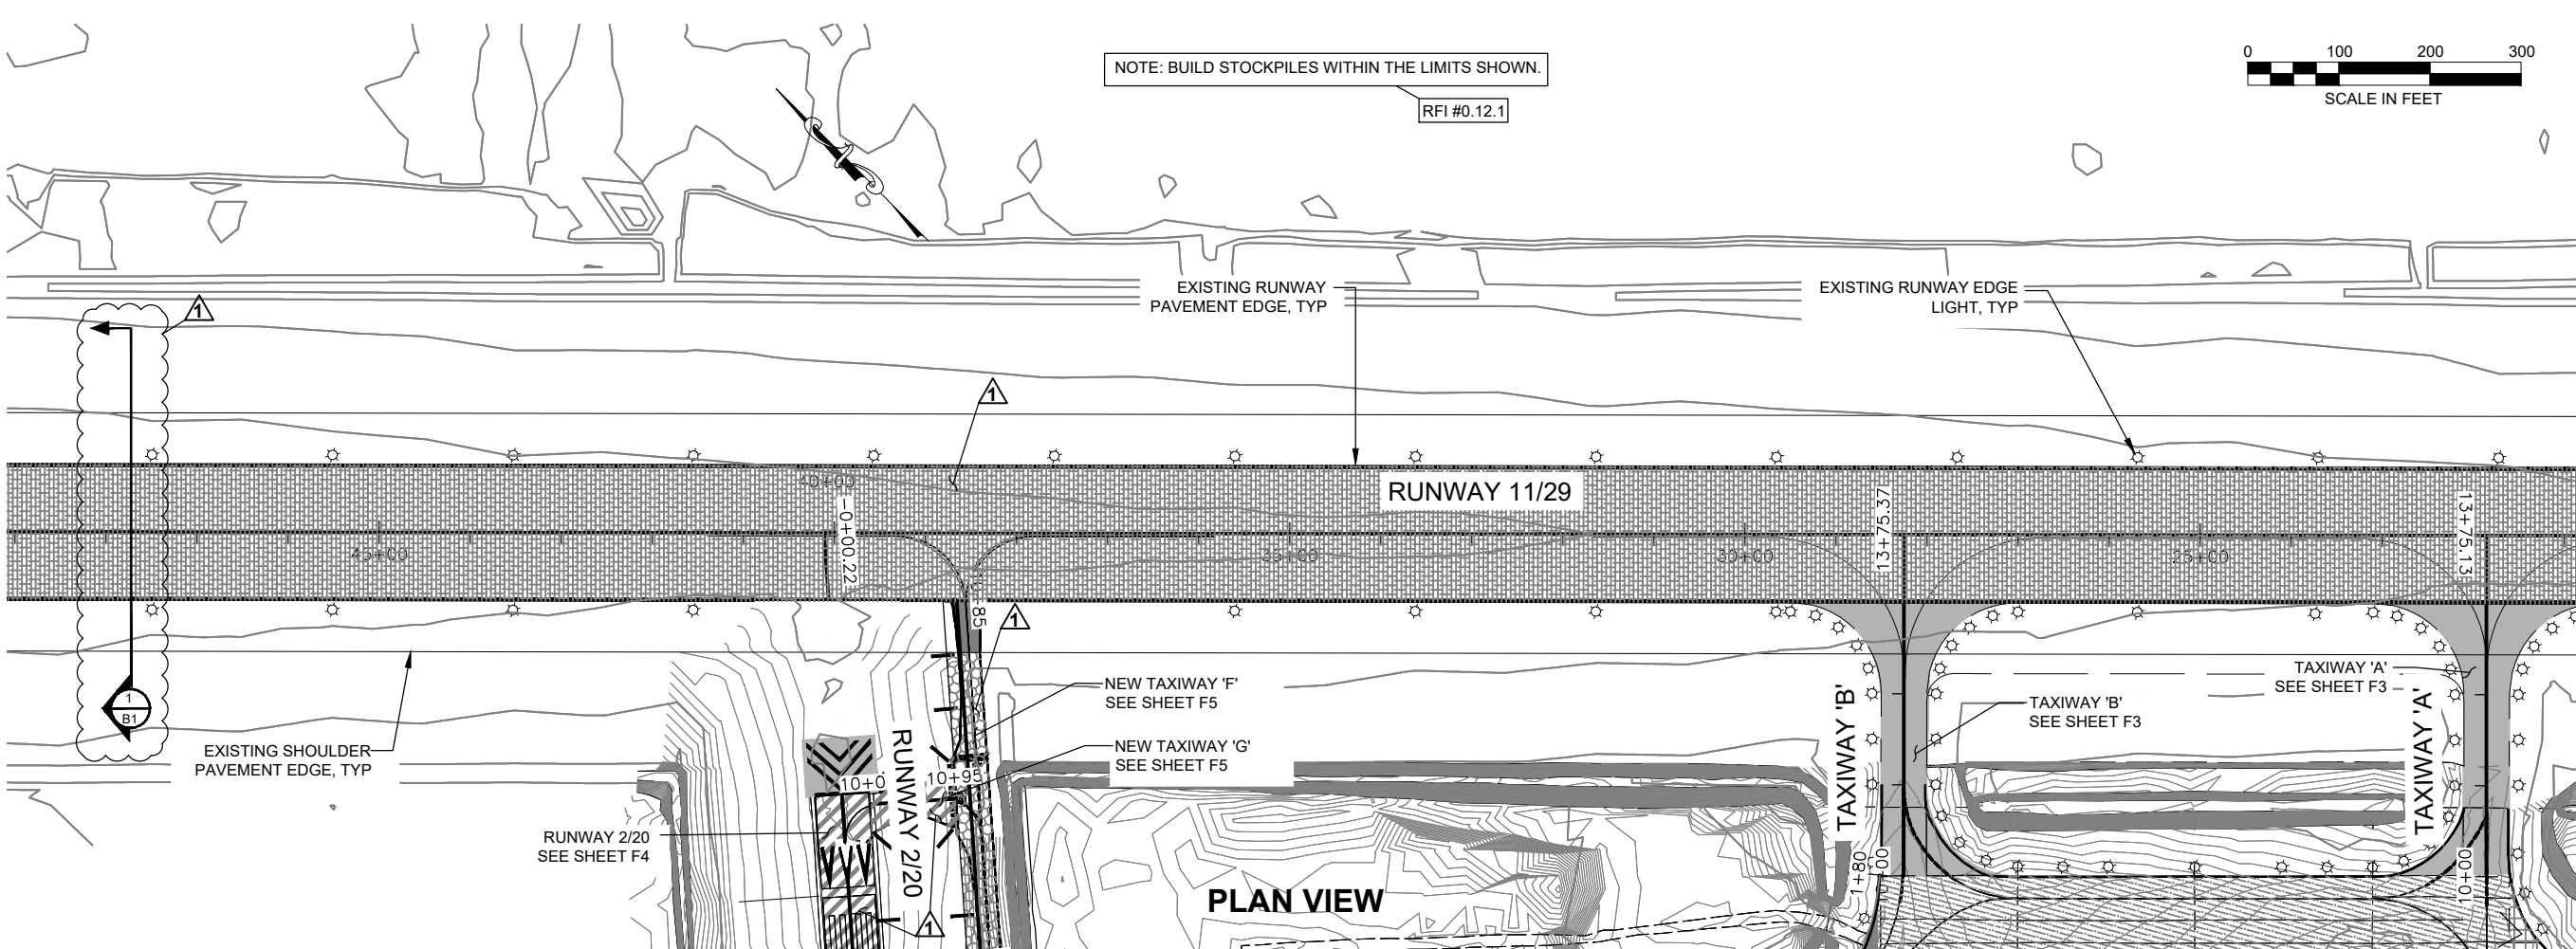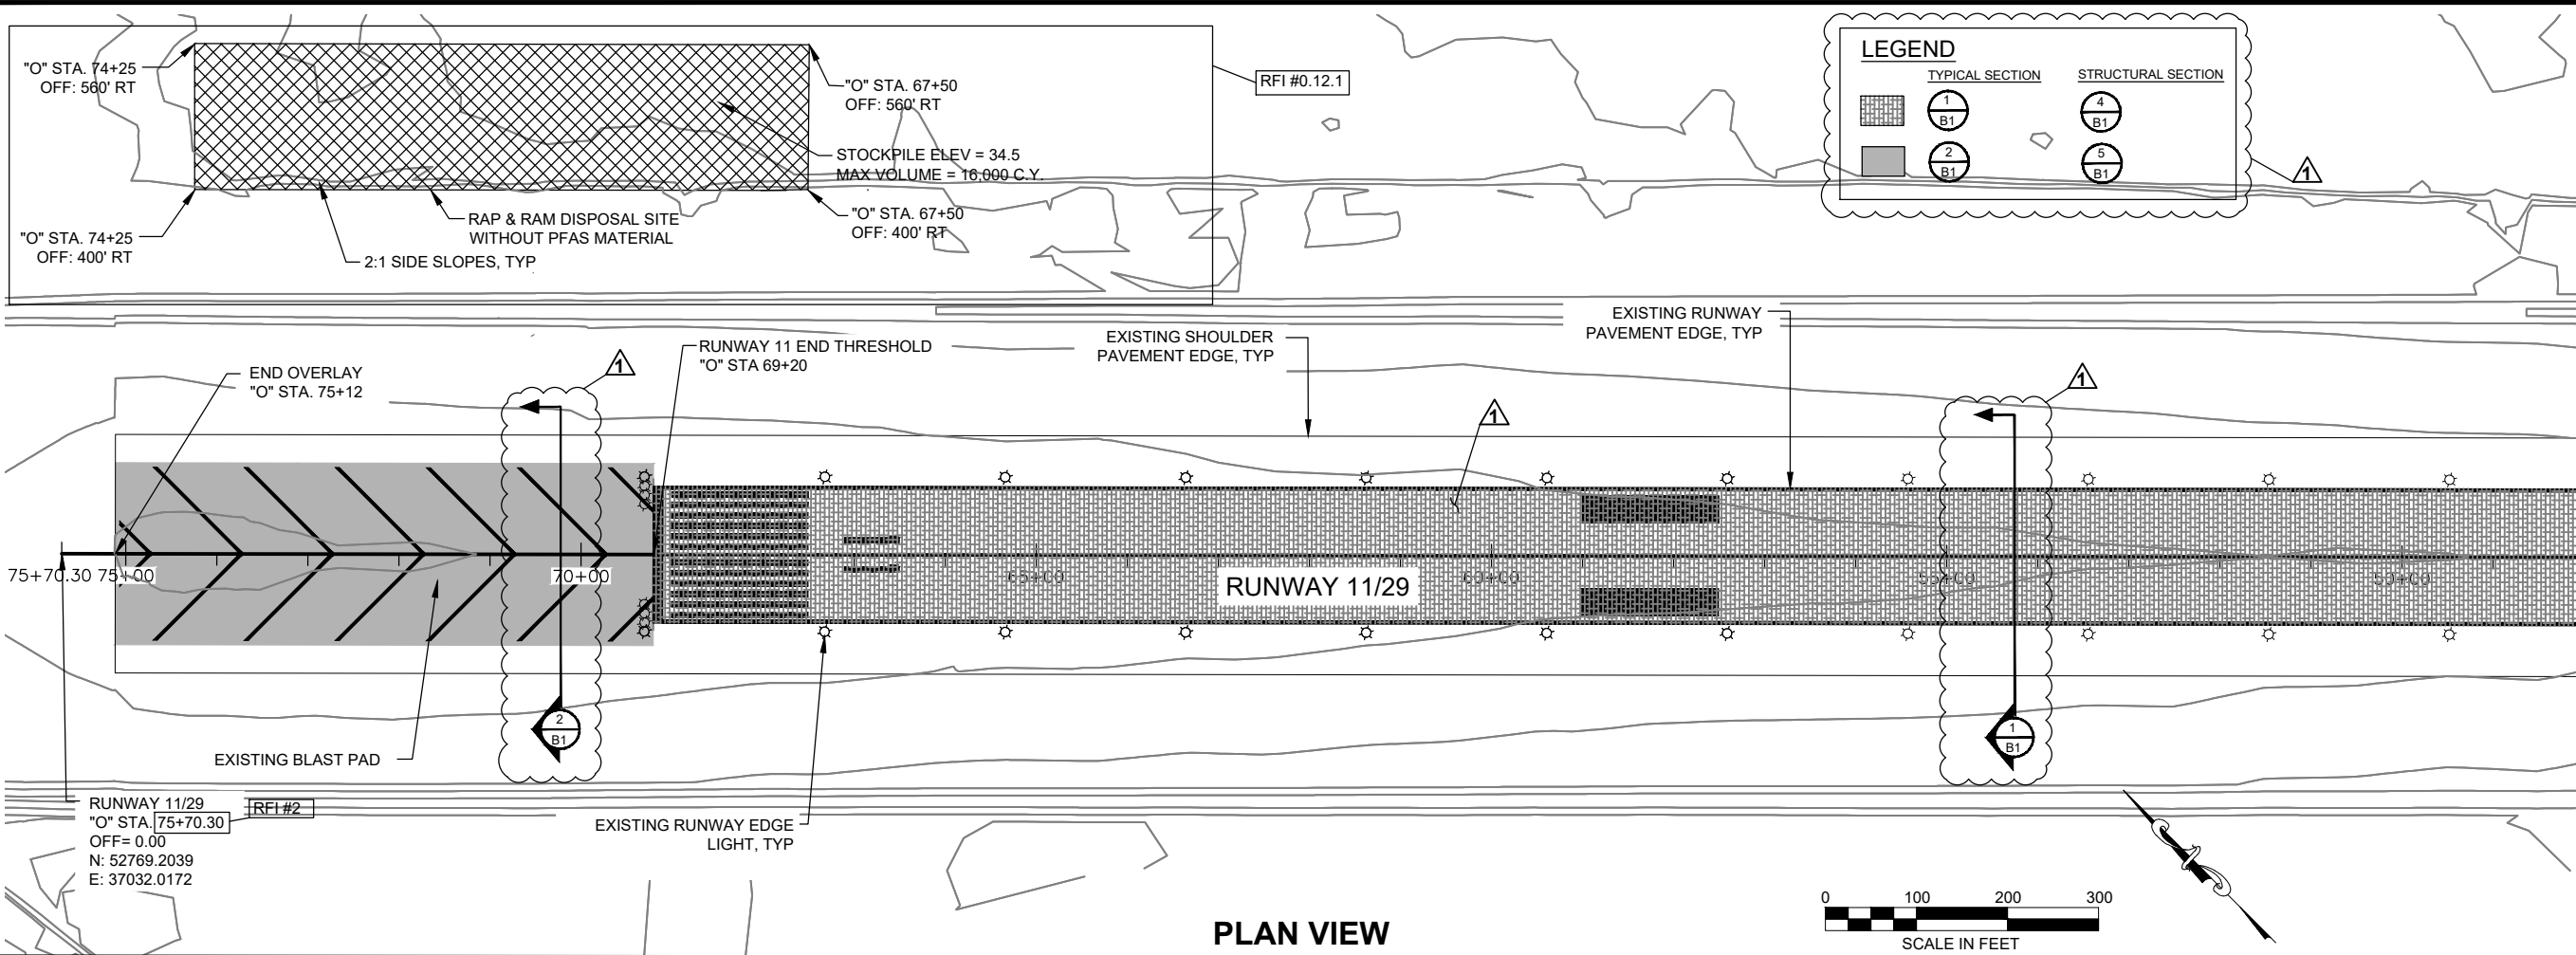

SHEET NO.	TOTAL SHEETS	
F1	13	
STATE	YEAR	
ALASKA	2020	
PROJECT DESIGNATION		
Z675170000/ 3-02-0111-007-2020		
ADDENDUM NO.		
ATTACHMENT NO.		
REVISIONS		
NO.	DATE	DESCRIPTION
1	6/4/2020	ADDENDUM 1
	10/6/20	RFI #2
	4/21/21	RFI #0.12.1

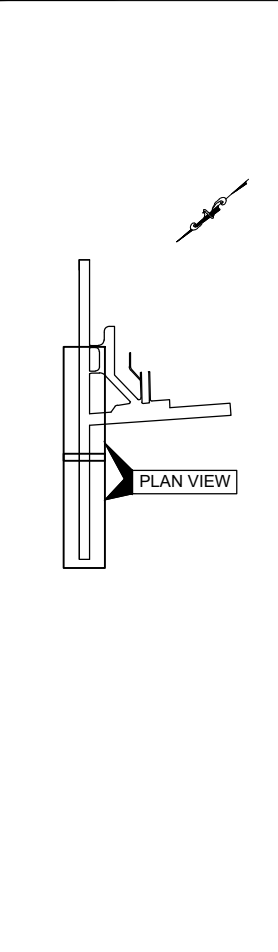

4/13/21


STATE OF ALASKA DEPARTMENT OF TRANSPORTATION AND PUBLIC FACILITIES  
6860 GLACIER HWY, JUNEAU, AK 99811  
(907) 465-1763

GST AIRPORT APRON, RUNWAY, AND TAXIWAY PAVEMENT REHAB.  
PLAN VIEW - RUNWAY 11/29


FILE Q:\Gus\67517\Plan\67517\_F1-F8\_PLANS\_stockpiles.dwg DATE 4/21/2021 14:10 LAYOUT F2 DESIGNED T. FAGNANT CHECKED C. TRIPP DRAFTED T. FAGNANT

**LEGEND**


TYPICAL SECTION	STRUCTURAL SECTION
1 B1	4 B1
2 B1	5 B1

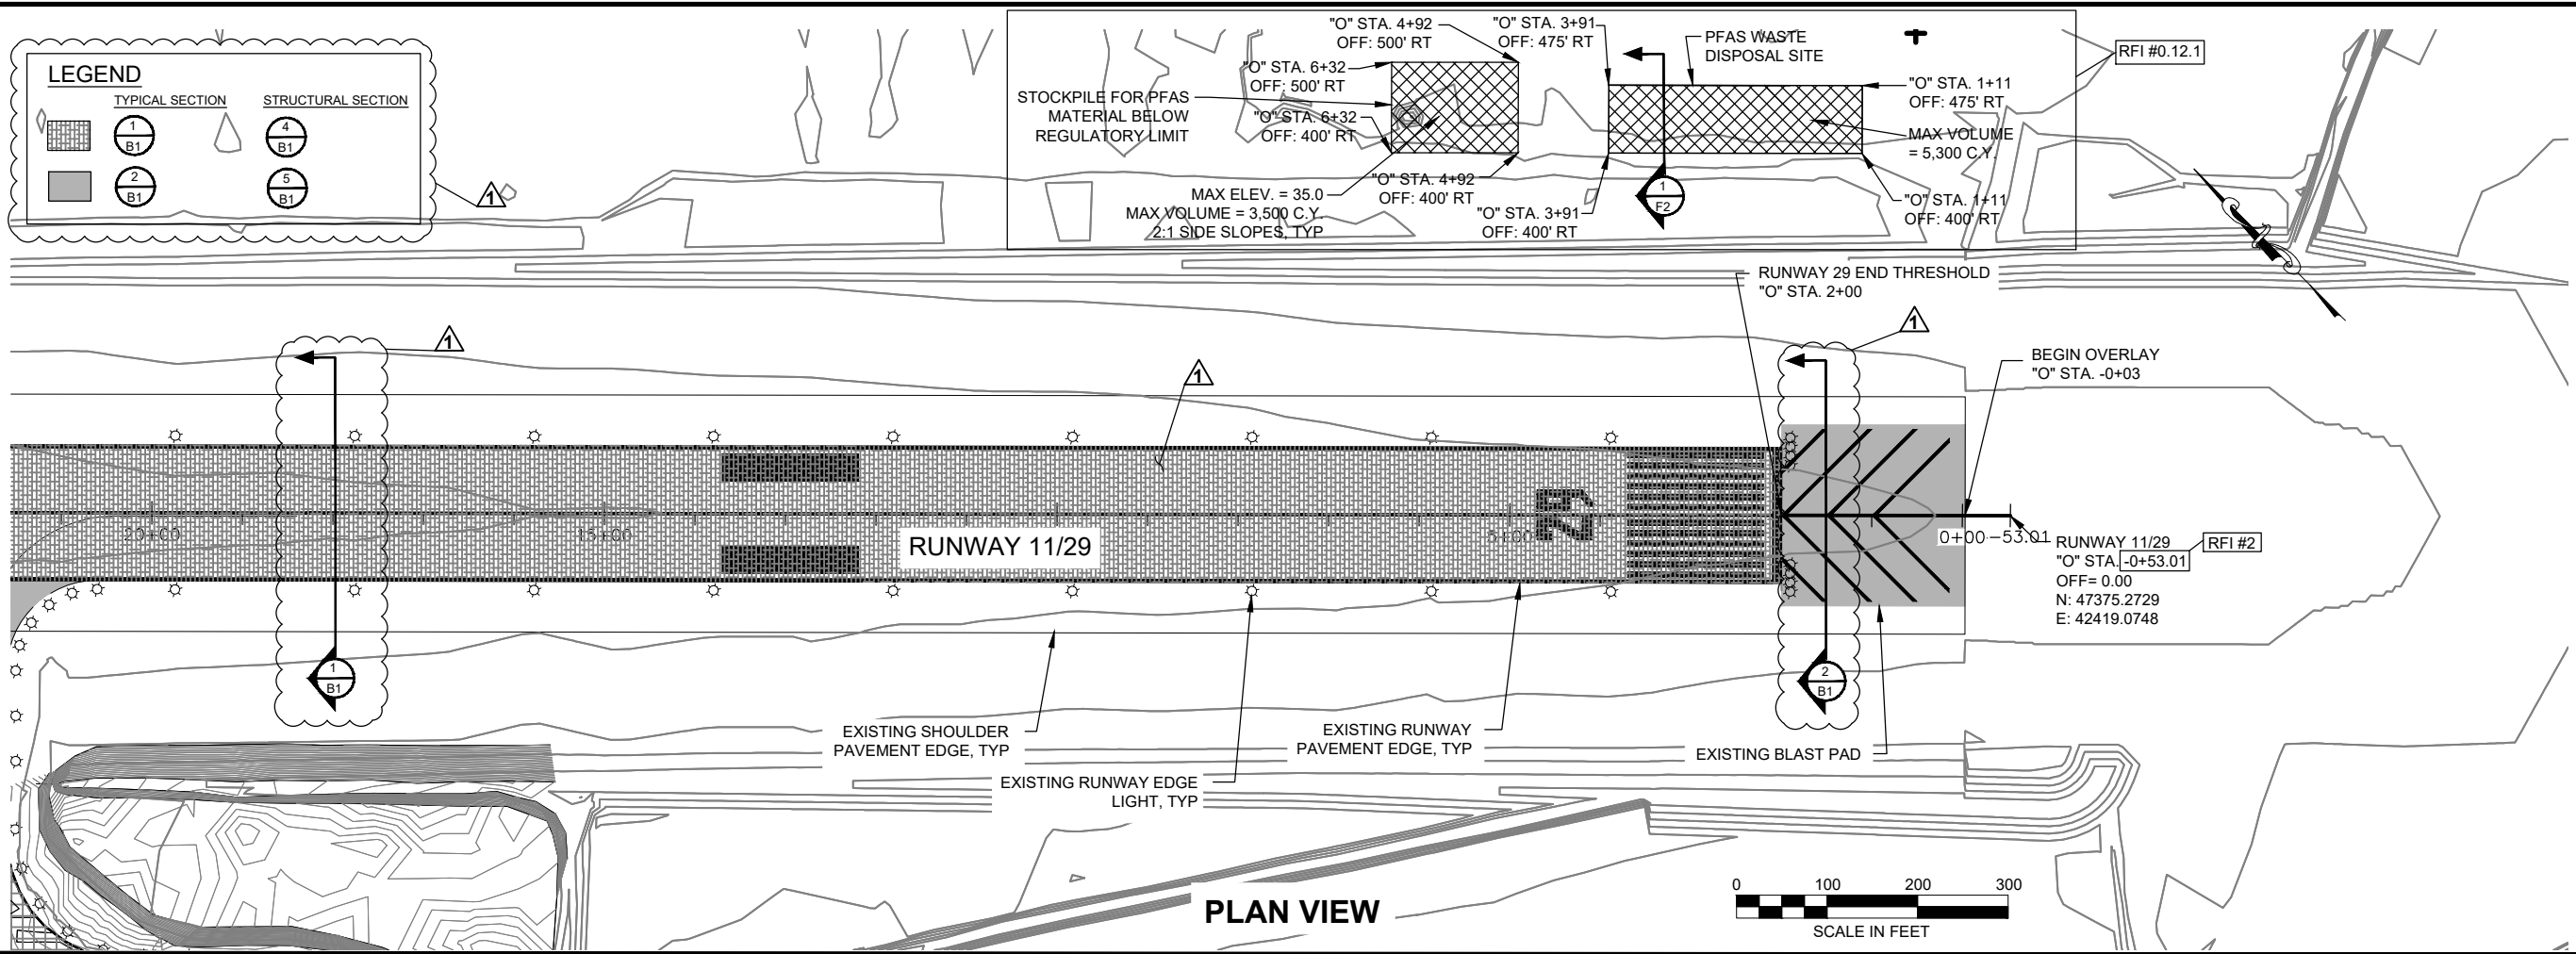

NOTE: BUILD STOCKPILES WITHIN THE LIMITS SHOWN.

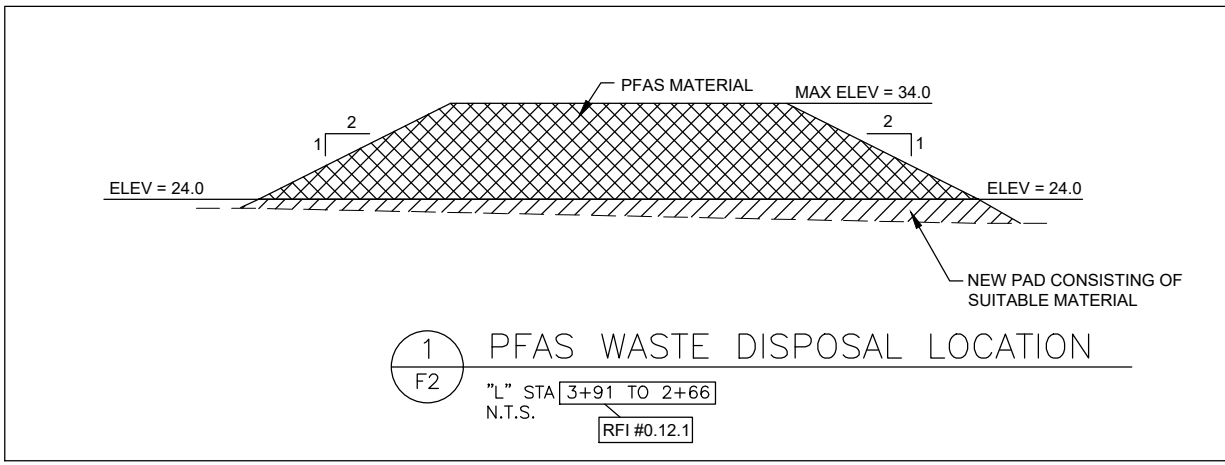

SHEET NO.	TOTAL SHEETS	
F2	13	
STATE	YEAR	
ALASKA	2020	
PROJECT DESIGNATION		
Z675170000/ 3-02-0111-007-2020		
ADDENDUM NO.		
ATTACHMENT NO.		
REVISIONS		
NO.	DATE	DESCRIPTION
▲	6/4/20	ADDENDUM 1
	10/6/20	RFI #2
	3/15/21	RFI #0.12
	4/21/21	RFI #0.12.1

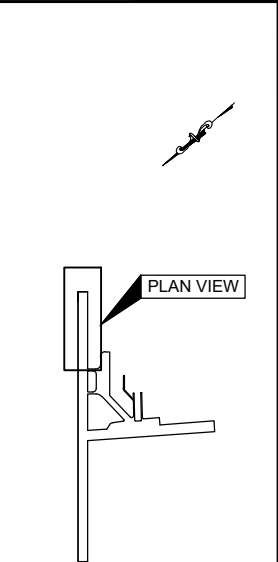

4/13/21  
STATE OF ALASKA DEPARTMENT OF TRANSPORTATION AND PUBLIC FACILITIES  
6860 GLACIER HWY, JUNEAU, AK 99811  
(907) 465-1763  
GST AIRPORT APRON, RUNWAY, AND TAXIWAY PAVEMENT REHAB.  
PLAN VIEW - RUNWAY 11/29