

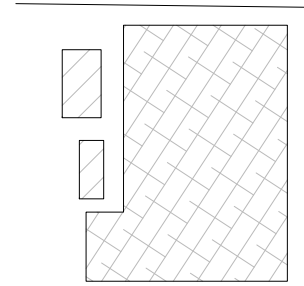


GRAVEL EDGE

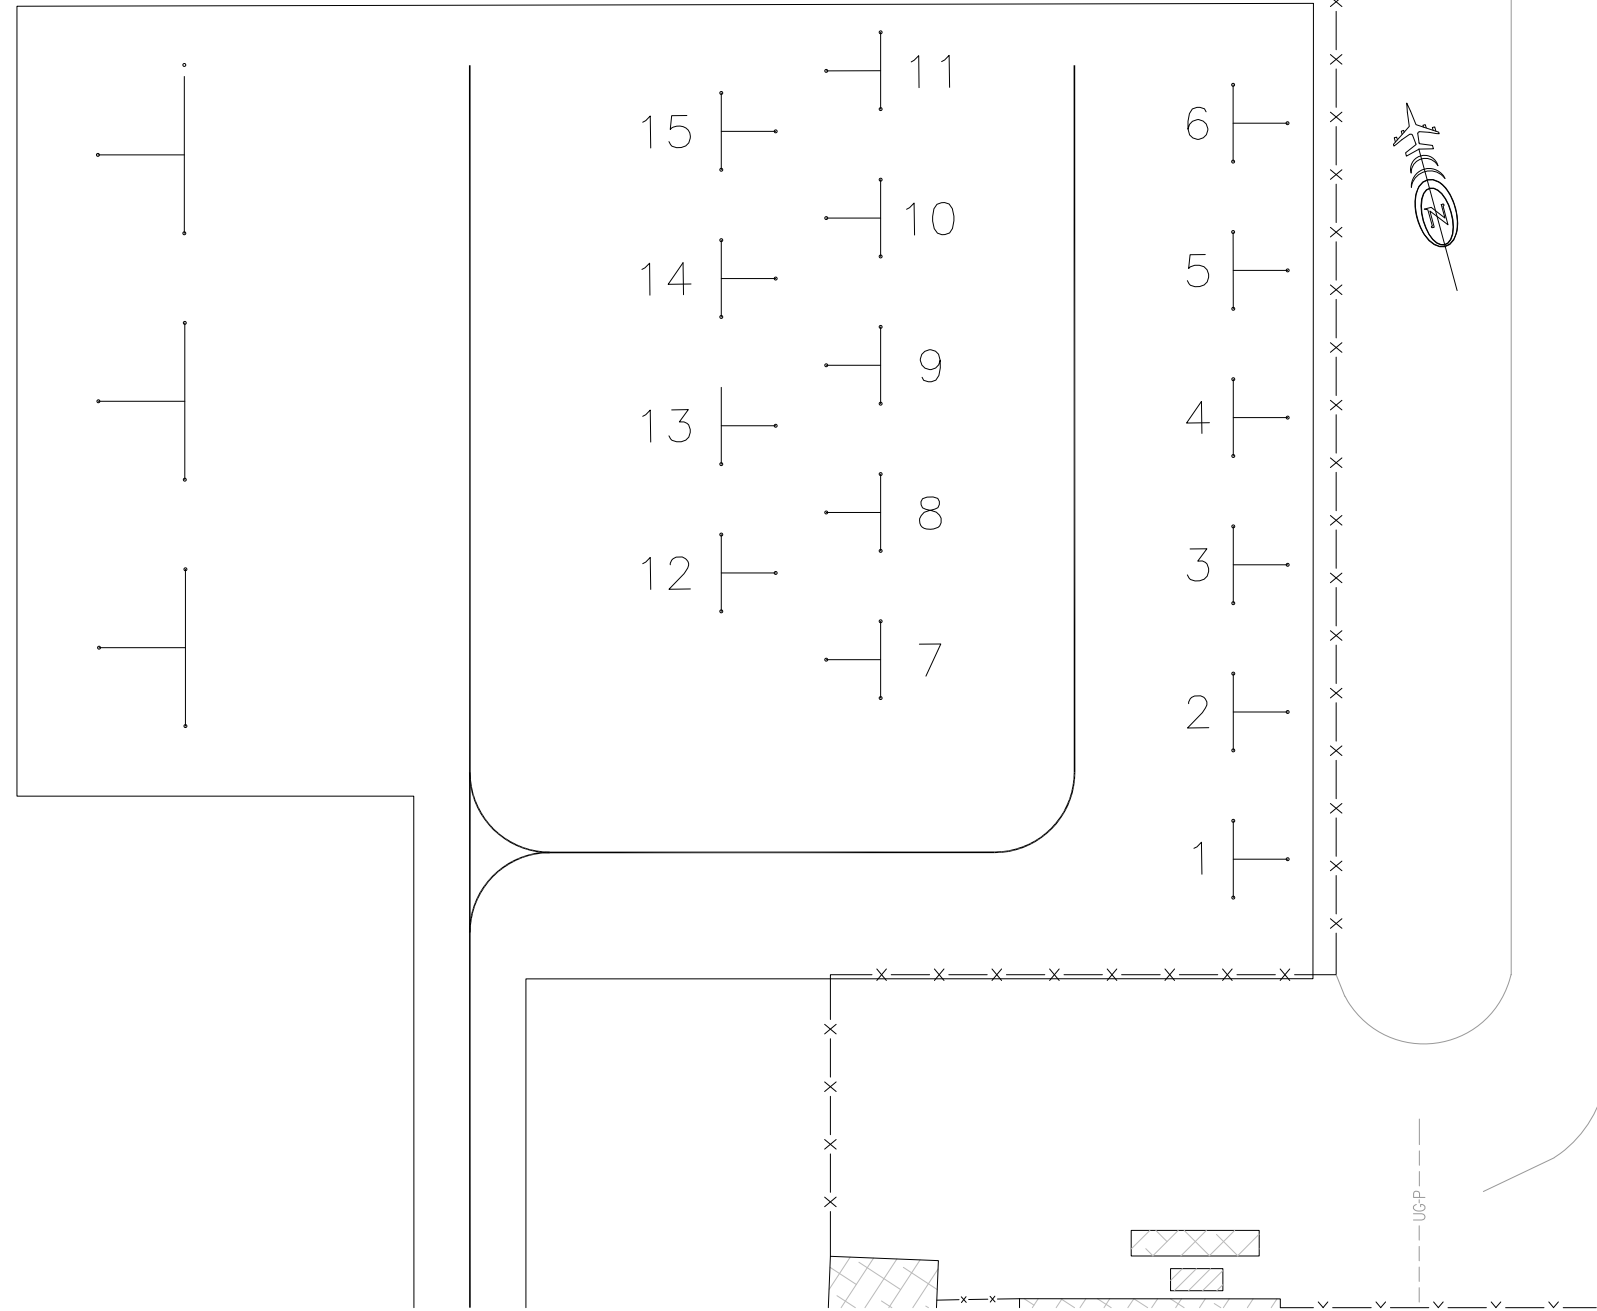

EDOWNS

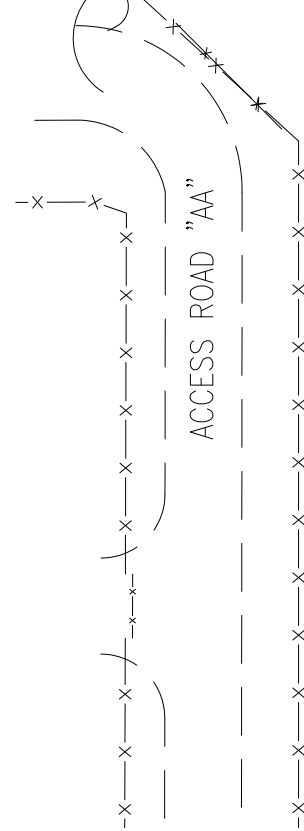

STATE OF ALASKA  
DEPARTMENT OF TRANSPORTATION  
AND PUBLIC FACILITIES  
AVIATION LEASING

### KOTZEBUE AIRPORT TIEDOWN PLAN

BY	DATE	CHANGE

APPROVED		
PENELOPE ADLER CHIEF, AVIATION LEASING		
DATE:		
SCALE 1" = 30'	DWN JB DATE 04/19/19	SHEET 1 OF 2