


Parks Highway MP 231 Enhancements
Project: 61299 / 0A44(20)

Design Alternative 1

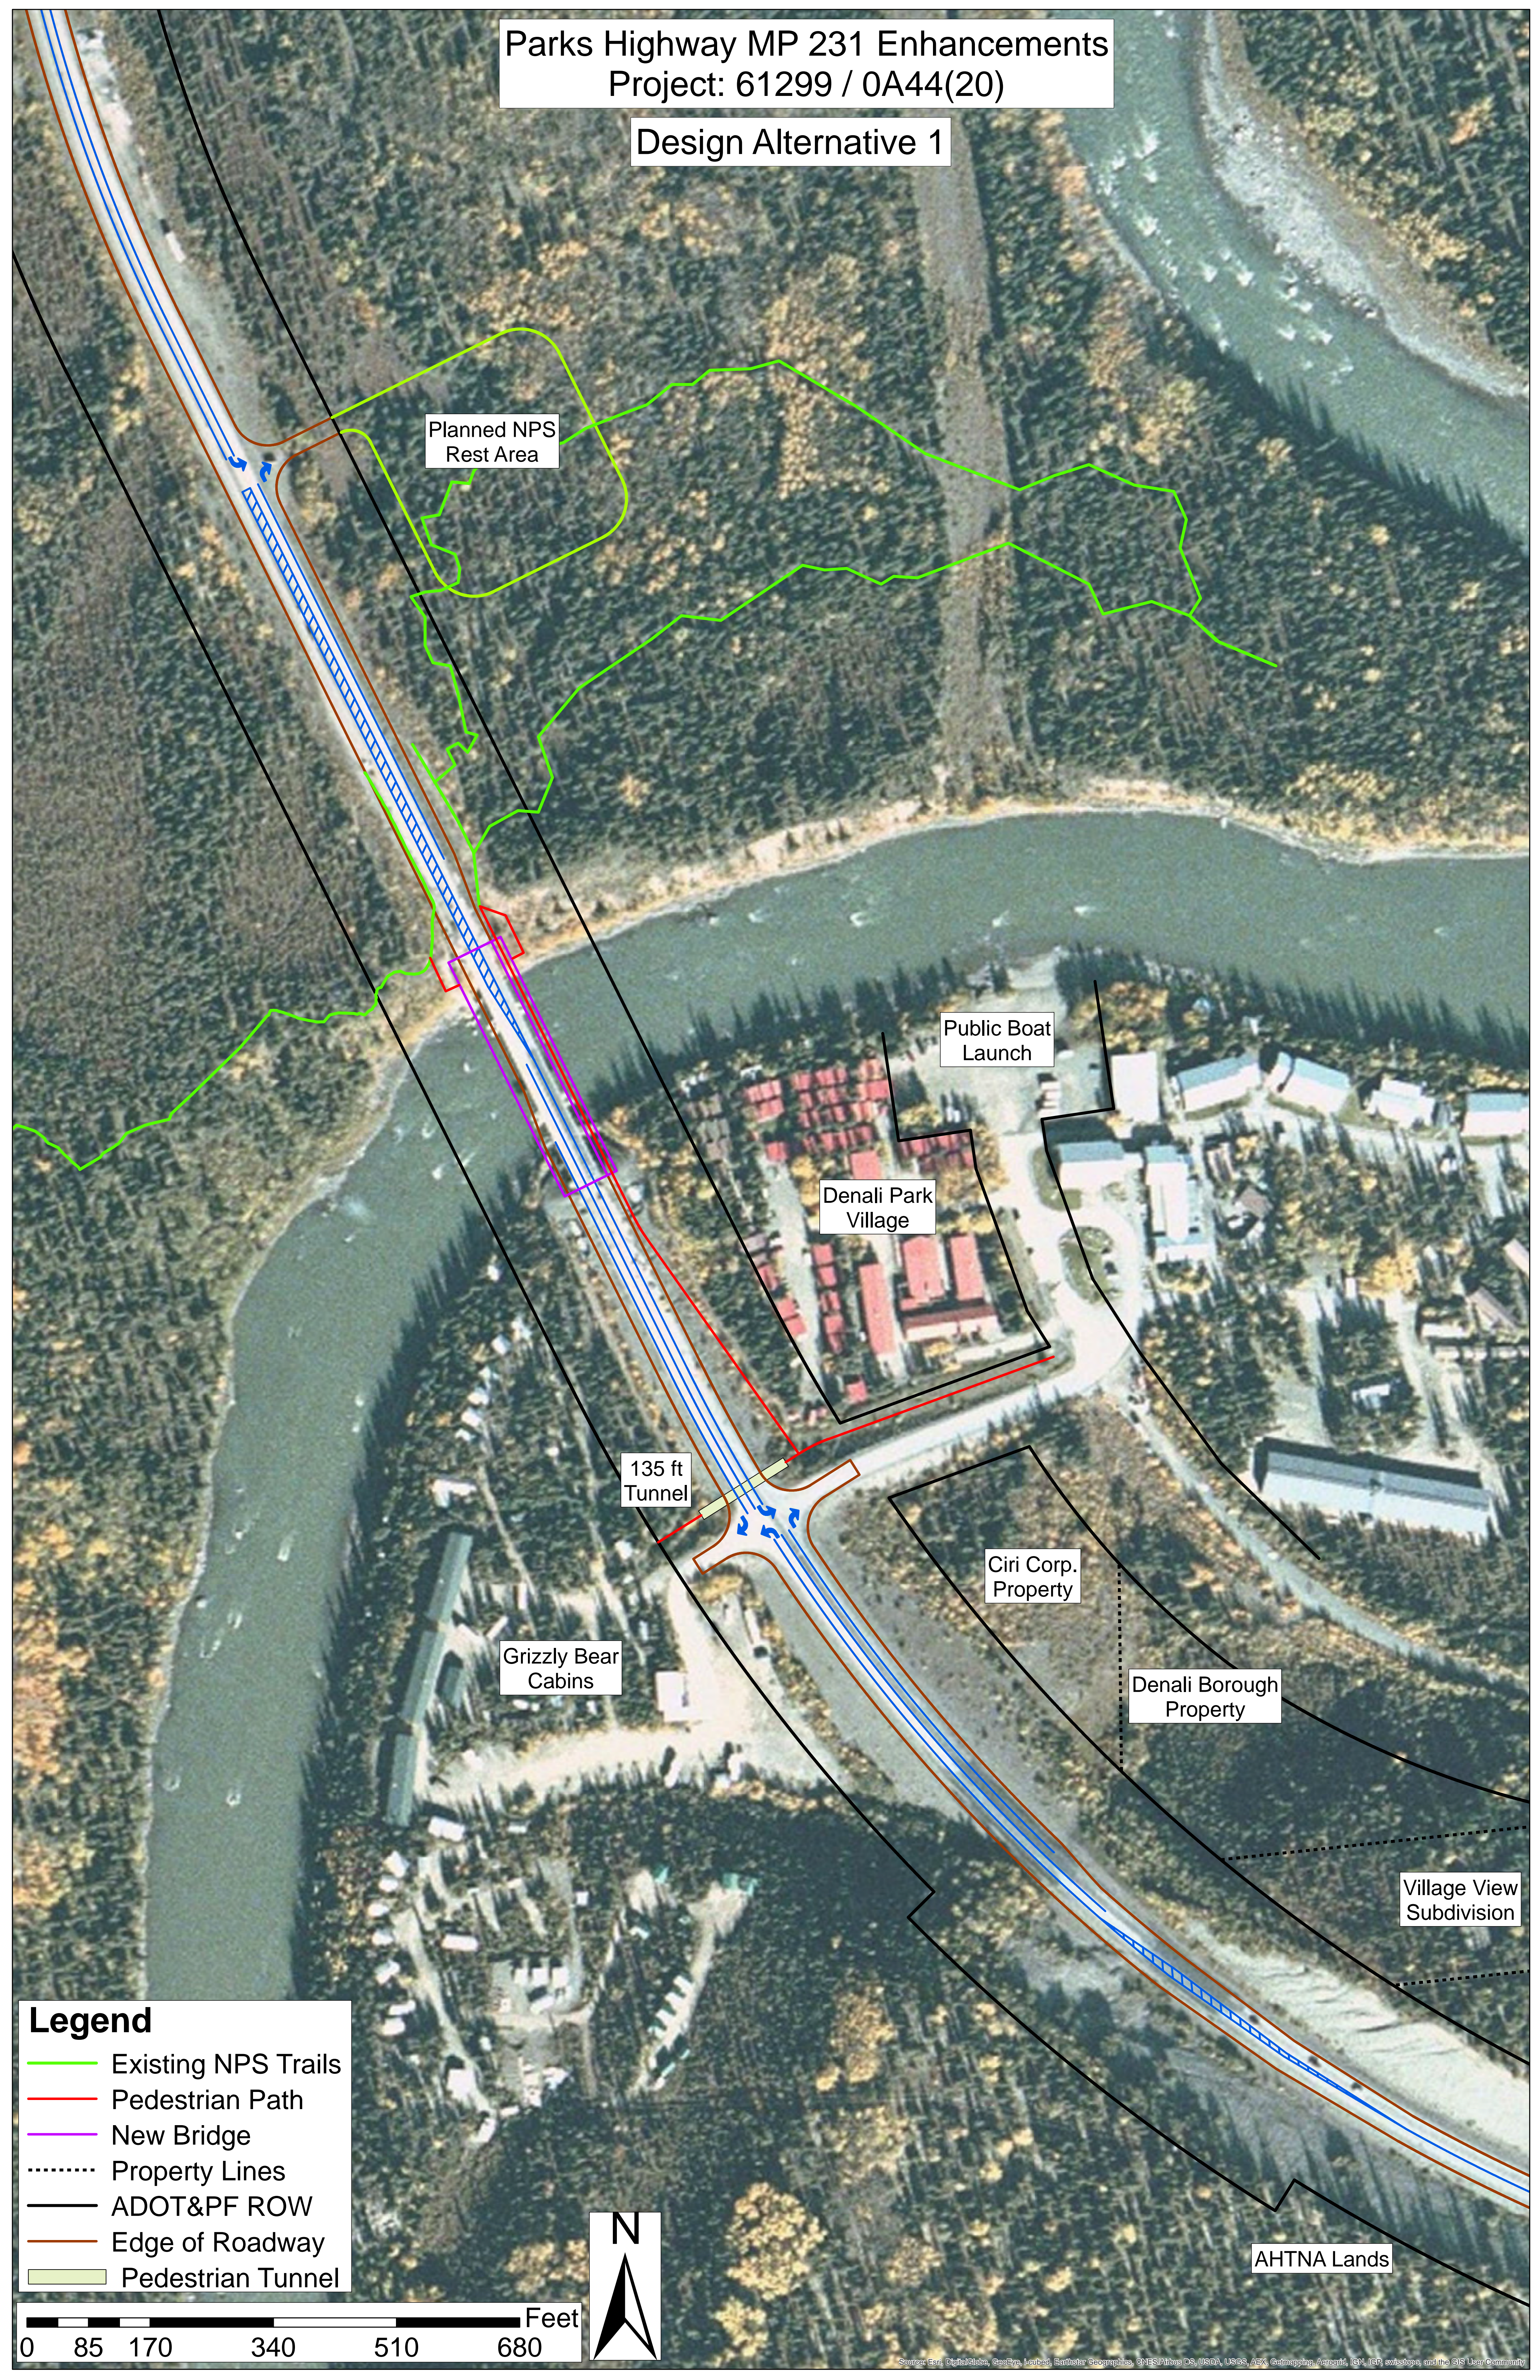

Planned NPS Rest Area

Public Boat Launch

Denali Park Village

135 ft Tunnel

Grizzly Bear Cabins

Ciri Corp. Property

Denali Borough Property

Village View Subdivision

AHTNA Lands

Legend

- Existing NPS Trails
- Pedestrian Path
- New Bridge
- Property Lines
- ADOT&PF ROW
- Edge of Roadway
- Pedestrian Tunnel

