


Parks Highway MP 231 Enhancements  
Project: 61299 / 0A44(20)

Design Alternative 2

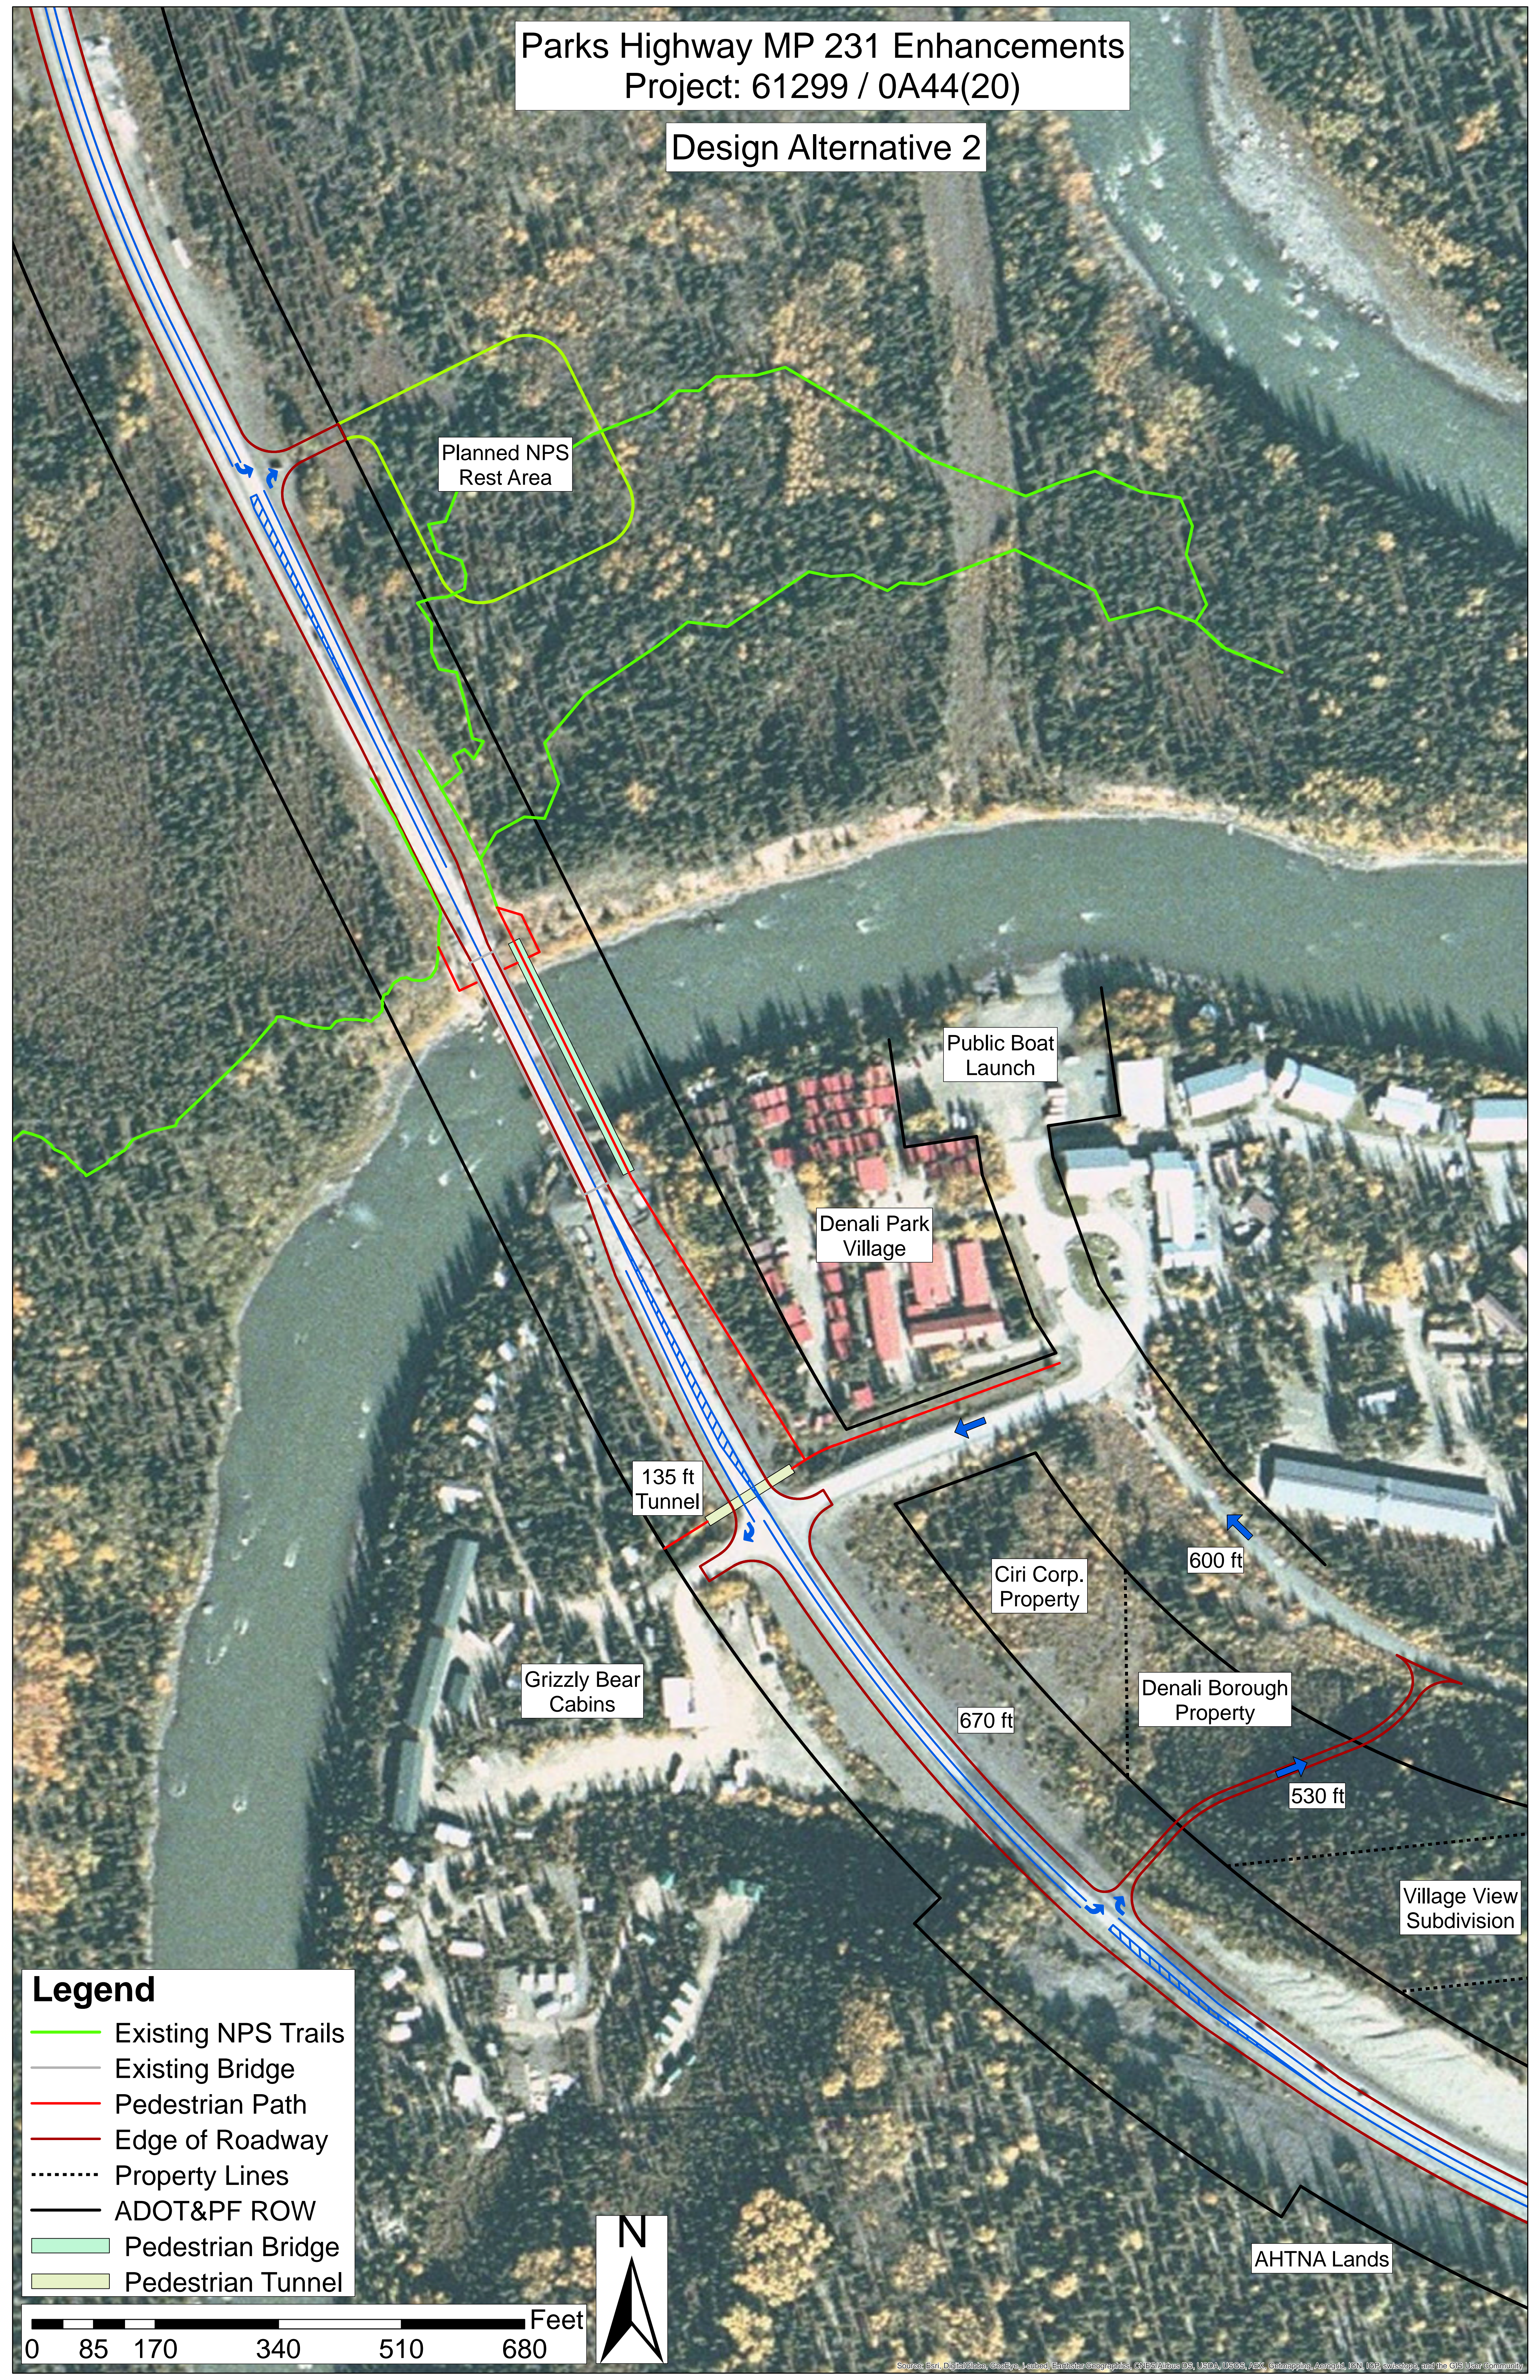

Planned NPS  
Rest Area

Public Boat  
Launch

Denali Park  
Village

135 ft  
Tunnel

Grizzly Bear  
Cabins

Ciri Corp.  
Property

600 ft

Denali Borough  
Property

670 ft

530 ft

Village View  
Subdivision

AHTNA Lands

**Legend**

- Existing NPS Trails
- Existing Bridge
- Pedestrian Path
- Edge of Roadway
- Property Lines
- ADOT&PF ROW
- Pedestrian Bridge
- Pedestrian Tunnel

